

TABLE OF AREAS (PRIVATE LANDS) AREAS SHOWN ARE IN GRID (CSF = 0.999684)			
Proposed Feature:	Existing Clearing	New Cut	Total:
Compressor Facility	2.97 ha	59.57 ha	62.54 ha
Total Area	2.97 ha	59.57 ha	62.54 ha

MONUMENT COORDINATES (UTM NAD83)			
	Northing	Easting	Elevation
CP NE 29-78-19	6185355.80	631806.36	778.34
CP E 1/4 32-78-19	6186159.33	631781.83	801.56
CP N 1/4 28-78-19	6185381.19	632627.75	770.16

TABLE OF CROSSINGS			
		UTM Co-ordinates	
No.	Description	Northing	Easting

ALR DISTURBANCE AREAS Total Area of Existing & Proposed Non Agricultural Disturbance Sec 33, Tp 78, R 19, W6M			
Location	Existing Non-Farm Disturbance	Proposed Non-Farm Disturbance	Total Non-Farm Disturbance
	11.84 ha	62.58 ha	74.42 ha
Total:	11.84 ha	62.58 ha	74.42 ha

**NOTE:** Positions of buried facilities shown are derived from interpretations of signals from electronic devices. Reception of electronic signals is subject to interference and has limitations, therefore it should not be assumed that all buried facilities are shown, and facilities which are shown should not be construed as "located" until physically exposed. All underground installations should be marked by the respective authorities prior to excavation or construction. **British Columbia One Call: 1-800-474-6886**


LEGEND:	
	Buried Pipe
	Compressor Facility Boundary
	Existing Pipeline R/W
	Existing Well Site & Access Road
	Generic Well Symbol
	Bushline
	Drainage (BC TRIM data)

**NOTES:**

- The proposed project is within the Agricultural Land Reserve (ALR).
- Project to be flagged at time of construction.
- UTM Coordinates shown are NAD83 Zone 10
- Cap Post Coordinates and Elevations derived by GPS
- The proposed project is within the Southeast OGC Zone
- Distances shown are ground and are in metres and decimals thereof
- Approximately 1.53km NE from the nearest occupied residence. (NW 29-78-19 W6M)
- Approximately 41.8 km S.W. from the nearest urban centre. (Town of Taylor)
- The proposed project is within the Dawson Creek Land and Resource Management Plan.

**MIDWEST SURVEYS LAND SURVEYING LTD.**  
11003 Alaska Road  
Fort St. John, BC  
V1J 6P3  
Tel: 250-785-3902  
IB-0015-12

EPASS # 10047692	BCGS: 93P076
REVISION	DESCRIPTION
1	Issued, June 24, 2014

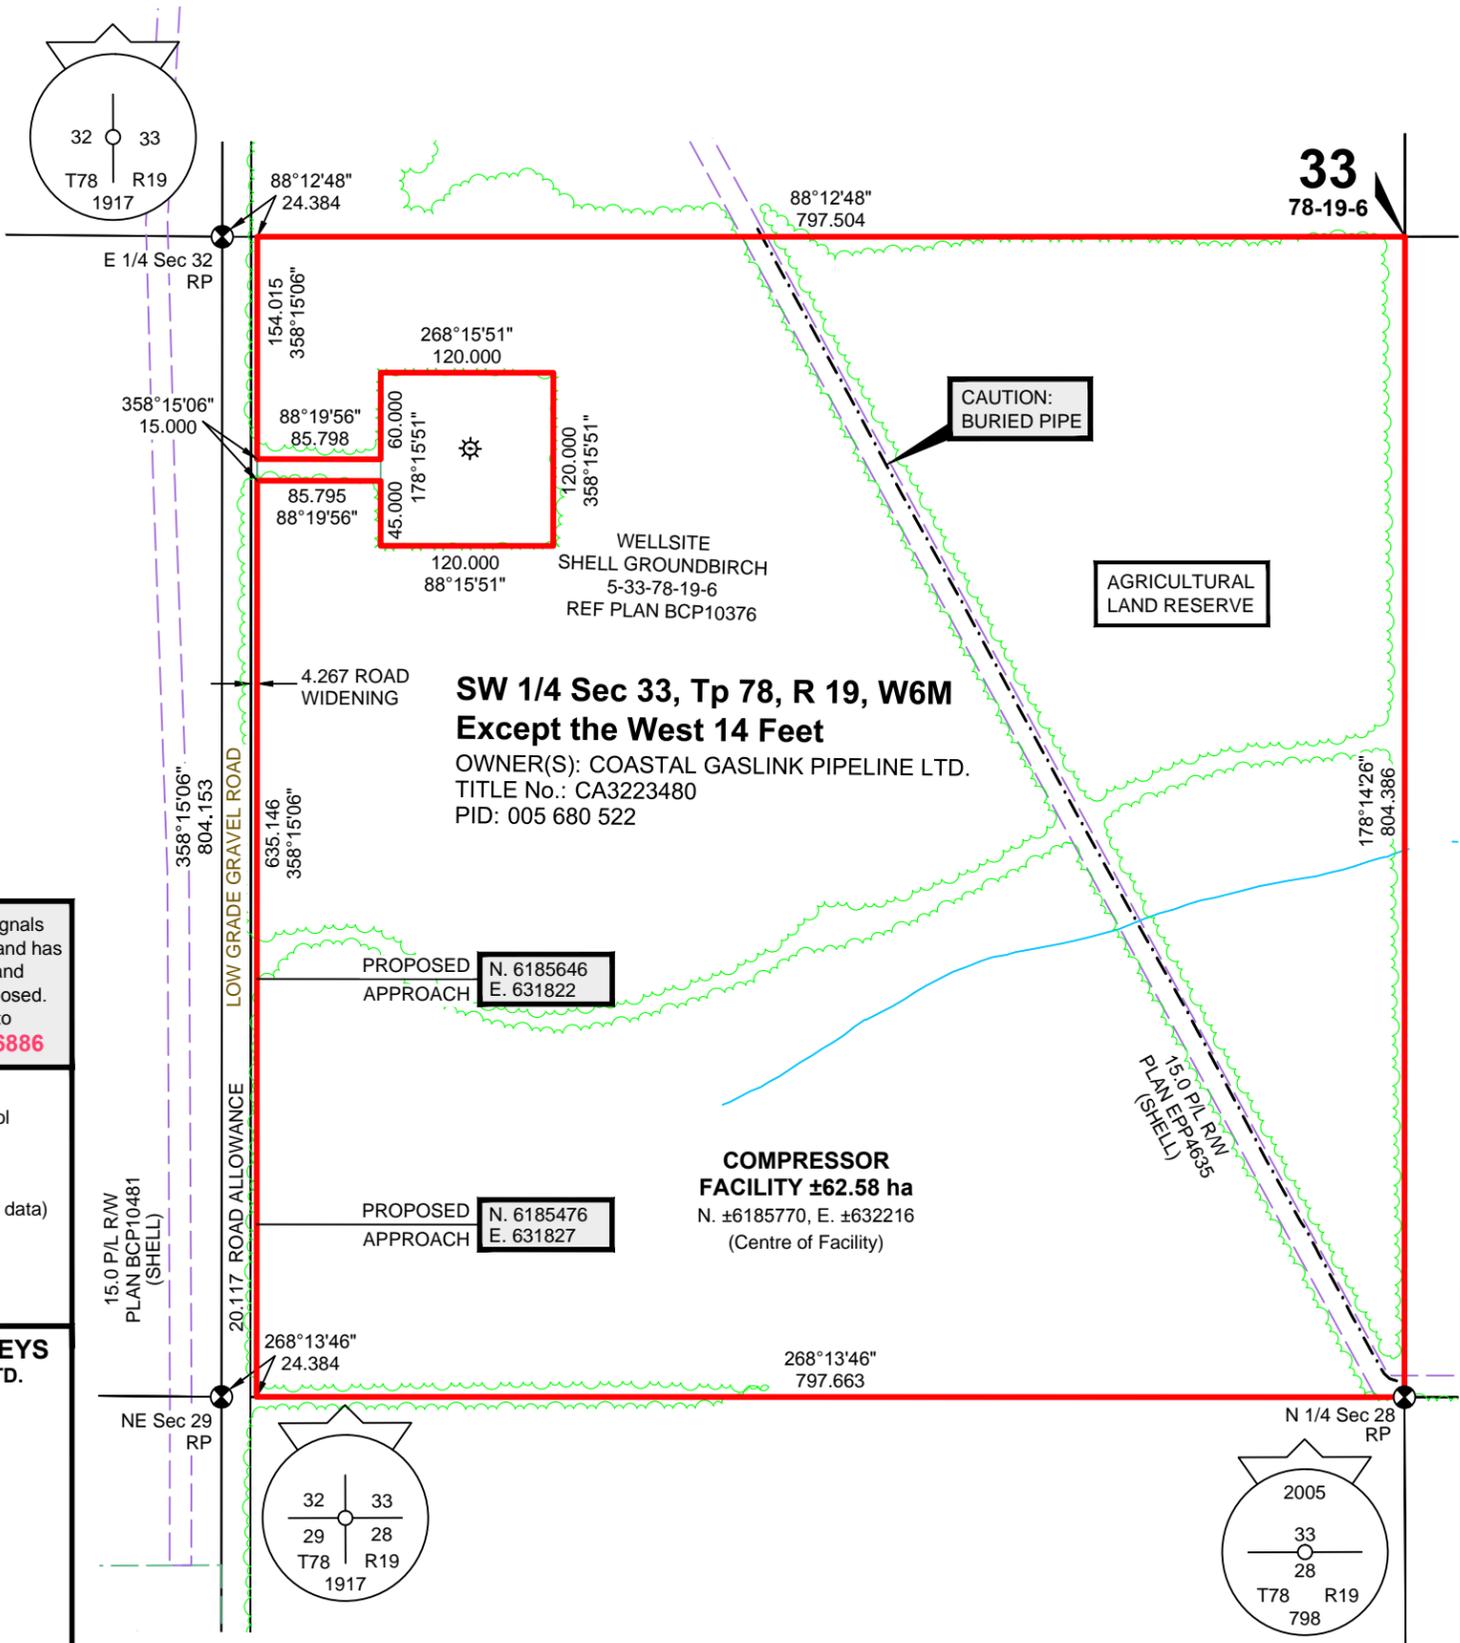

**Coastal GasLink Pipeline Project** **TransCanada**  
*In business to deliver*

**COASTAL GASLINK PIPELINE LTD.**

**SKETCH PLAN  
COMPRESSOR FACILITY  
WILDE LAKE  
WITHIN  
SW 1/4 Sec 33, Tp 78, R 19, W6M**

**PEACE RIVER DISTRICT**

Route Reference: CGL_Route_Prelim_RevD1	June 24, 2014
Document No. CGE4703-MSI-G-MP-175 -WildeL-Compressor	Rev 1