
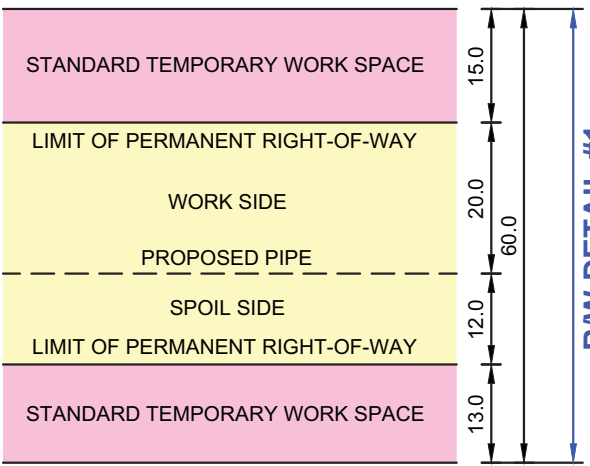


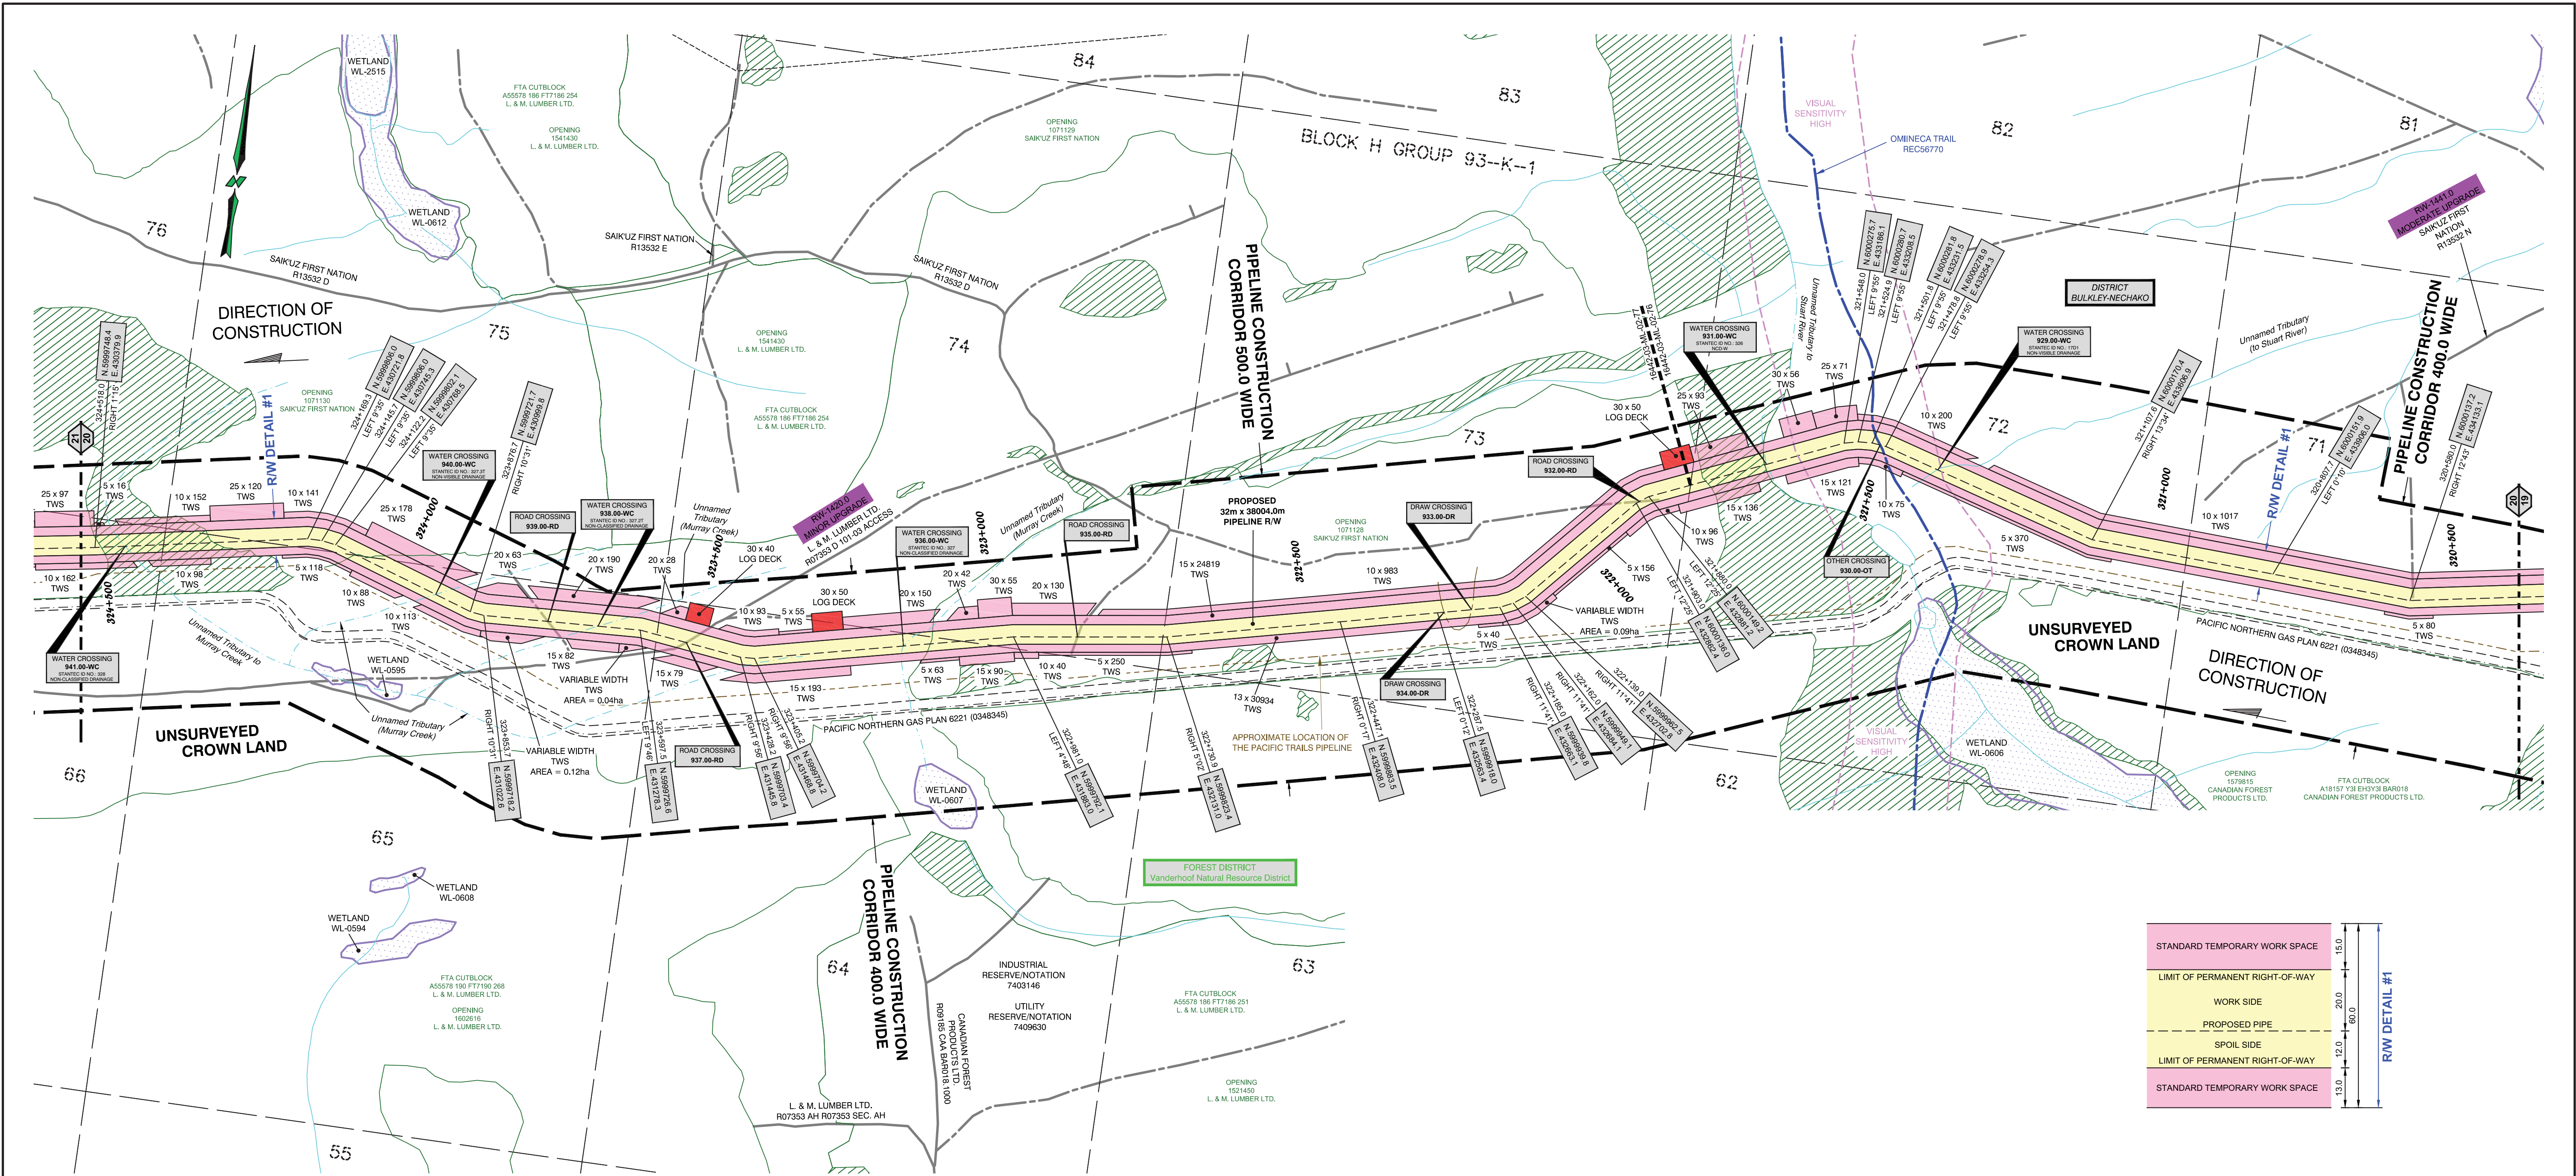

| CROSSING / REFERENCE DRAWINGS |          |                     |   |                         |
|-------------------------------|----------|---------------------|---|-------------------------|
| Crossing No.                  | Chainage | Owner               | Description   | NAD 83 UTM Zone 10      |
| 929.00-WC                     | 321+385  | CROWN               | WATER CROSSING - WATERCOURSE - UNNAMED TRIBUTARY (STUART RIVER) - NON-VISIBLE DRAINAGE - STANTEC ID NO.: 17D1   | N=6000251.7, E=433342.6 |
| 930.00-OT                     | 321+488  | SAIKUZ FIRST NATION | OTHER - RECREATIONAL LICENCE - OMINECA TRAIL - TRAIL                                                            | N=6000280.1, E=433244.7 |
| 931.00-WC                     | 321+680  | CROWN               | WATER CROSSING - WETLAND - UNNAMED TRIBUTARY TO STUART RIVER - NCD-W - STANTEC ID NO.: 326                      | N=6000225.5, E=433065.1 |
| 932.00-RD                     | 321+902  | CROWN               | ROAD - NON-STATUS ROAD - NON-TENURE - TRAIL                                                                     | N=6000136.5, E=432863.1 |
| 933.00-DR                     | 322+232  | CROWN               | DRAW   | N=5999929.9, E=432617.9 |
| 934.00-DR                     | 322+276  | CROWN               | DRAW   | N=5999920.3, E=432574.2 |
| 935.00-RD                     | 322+871  | CROWN               | ROAD - NON-STATUS ROAD - NON-TENURE - TRAIL                                                                     | N=5999805.9, E=431982.1 |
| 936.00-WC                     | 323+161  | CROWN               | WATER CROSSING - WATERCOURSE - UNNAMED TRIBUTARY (MURRAY CREEK) - NON-VISIBLE DRAINAGE - STANTEC ID NO.: 327    | N=5999755.1, E=431708.6 |
| 937.00-RD                     | 323+515  | L. & M. LUMBER LTD. | ROAD - PERMITTED ROAD - FOREST TENURE - R07353 D - 101-03 ACCESS - HIGH GRADE                                   | N=5999715.2, E=431360.1 |
| 938.00-WC                     | 323+667  | CROWN               | WATER CROSSING - WATERCOURSE - UNNAMED TRIBUTARY (MURRAY CREEK) - NON-VISIBLE DRAINAGE - STANTEC ID NO.: 327.2T | N=5999724.3, E=431209.0 |
| 939.00-RD                     | 323+740  | CROWN               | ROAD - NON-STATUS ROAD - NON-TENURE - TRAIL                                                                     | N=5999721.9, E=431135.7 |
| 940.00-WC                     | 323+940  | CROWN               | WATER CROSSING - WATERCOURSE - UNNAMED TRIBUTARY (MURRAY CREEK) - NON-VISIBLE DRAINAGE - STANTEC ID NO.: 327.3T | N=5999742.3, E=430940.4 |
| 941.00-WC                     | 324+468  | CROWN               | WATER CROSSING - WATERCOURSE - UNNAMED TRIBUTARY TO MURRAY CREEK - NON-VISIBLE DRAINAGE - STANTEC ID NO.: 328   | N=5999756.6, E=430428.7 |

**LEGEND:**

Proposed Pipeline shown thus:

Power Pole shown thus:

Overhead Power Line shown thus:

Buried Cable shown thus:

Buried or Overhead Phone Cable shown thus:

Existing Well Site and Access shown thus:

Existing Right-of-Way (RW) shown thus:

Crown Tenure shown thus:

Center Line of Shoofly / Potential New Road Construction shown thus:

Recreational Trail shown thus:

Non-Status Road shown thus:

MOTI, Permitted and Forest Service Road shown thus:

Numbered Highway shown thus:

Railway shown thus:

Hydrology (TRIM Data) shown thus:

Hydrology (TRIM Data) NCD/NVD shown thus:

Draws shown thus:

Wetlands shown thus:

Riparian Management Zone (RMZ) shown thus:

Riparian Reserve Zone (RRZ) shown thus:

Potential Ancillary Site shown thus:

Fence Line shown thus:

Tree / Bush Line shown thus:

Forest Cut Block / Opening shown thus:

Tree Farm License shown thus:

Wildlife Tree Retention shown thus:

Woodlots shown thus:

Parks and Protected Areas shown thus:

Permanent Right-of-Way (RW) shown thus:

Temporary Workspace (TWS) shown thus:

Log Deck shown thus:

Shoofly Road shown thus:

Laydown shown thus:

Log Storage Site shown thus:

Stockpile Site shown thus:

Alternate Right-of-Way (RW) shown thus:

Alternate Temporary Work Space (TWS) shown thus:

Alternate Log Deck shown thus:

Pipeline Construction Corridor shown thus:

Range Tenure shown thus:

Old Growth Management Area shown thus:

Agricultural Land Reserve (ALR) shown thus:

Ungulate Winter Range shown thus:

Mineral Claim / Lease shown thus:

Visual Sensitivity Boundary shown thus:

Wildlife Habitat shown thus:

Generic Well Symbol shown thus:

Proposed Block Valve shown thus:

Dwelling shown thus:

Pfs shown thus:

(Pfs Greater Than 14" Shown Red)

Change in Direction of Construction shown thus:

Construction Plan Match Line shown thus:

Alignment Plan Match Line shown thus:

Off Right-of-Way Crossing shown thus:

Preliminary Pipe Profile Chainage shown thus:

(Chainages shown are on ditch line.)

McELHANNEY  
8808 - 72nd Street  
Fort St. John, British Columbia  
Phone: (250) 787-0356  
3111-21422

**BCGS:** 93J.034, 93J.024, 93J.023, 93J.013, 93J.012, 93J.011, 93K.020, 93K.019

**EPASS No.: 10049259**

**NOTE:** Water Course Crossing Information and New Cut / Existing Cut Information provided to Survey by Coastal GasLink Pipeline Ltd. for the Coastal GasLink Pipeline Project.

**NOTE:** Refer to Key Plan for Area Table Information.

**REVISION / ISSUED**

| No. | Date            | Description   | Drawn By | CKD By    |
|-----|-----------------|---------------|----------|-----------|
| 1   | OCTOBER 8, 2014 | - PLAN ISSUED | K.P.J.C. | R.D./K.L. |

**NOTE:** The information shown on this plan is obtained from various sources including the Government of British Columbia, information from these sources may change without notice and may not reflect the status as shown on this plan. McElhanney takes no responsibility for the accuracy or completeness of this information, spatially or otherwise.

**PROJECT INFORMATION:**  
THE PROPOSED PROJECT IS:  
- To be flagged at time of construction.  
- Partially within the Agricultural Land Reserve (ALR)  
- Within the South West OGC Zone

**NOTE:**  
- Co-ordinates are UTM Grid NAD 83, Zone 10N, Reference Meridian 123°  
- Distances are ground and in metres and decimals thereof

**NOTE:** Positions of buried facilities shown are derived from interpretations of signals from electronic devices. Reception of electronic signals is subjected to interference and has limitations, therefore it should not be assumed that all buried facilities are shown, and facilities which are shown should not be construed as "located" until physically exposed. All underground installations should be marked by the respective authorities prior to excavation or construction.

British Columbia One Call: 1-800-474-6886

**Coastal GasLink Pipeline Project**

**TransCanada**  
In business to deliver

**COASTAL GASLINK PIPELINE LTD.**

**CONSTRUCTION PLAN SHOWING  
32.0 & 42.0 PIPELINE RIGHT OF WAY  
SECTION 4**

**FROM  
UNIT 2, BLOCK F, 93-J-6  
TO  
UNIT 80, BLOCK G, 93-K-1**

**THROUGH PRIVATE AND SURVEYED / UNSURVEYED CROWN LAND  
CARIBOO DISTRICT AND RANGE 5 COAST DISTRICT**

**SCALE - 1:5000**

**16442-08-ML-02-121**


**Sheet 20 of 23**


**Route Reference: RevE1**

**Oct 8, 2014**

**Document No. CGW4703-MCSL-G-MP-421-020**

**Rev 0**

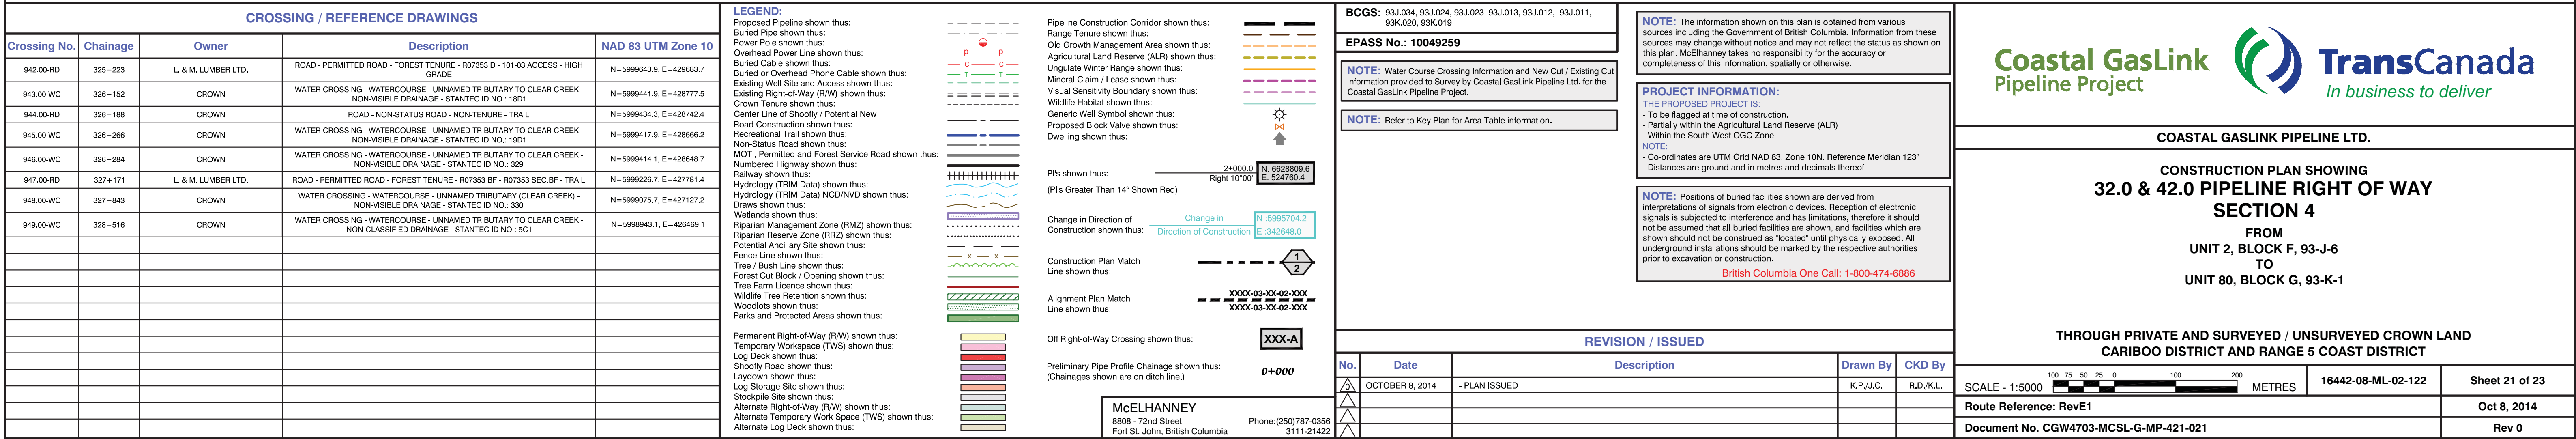

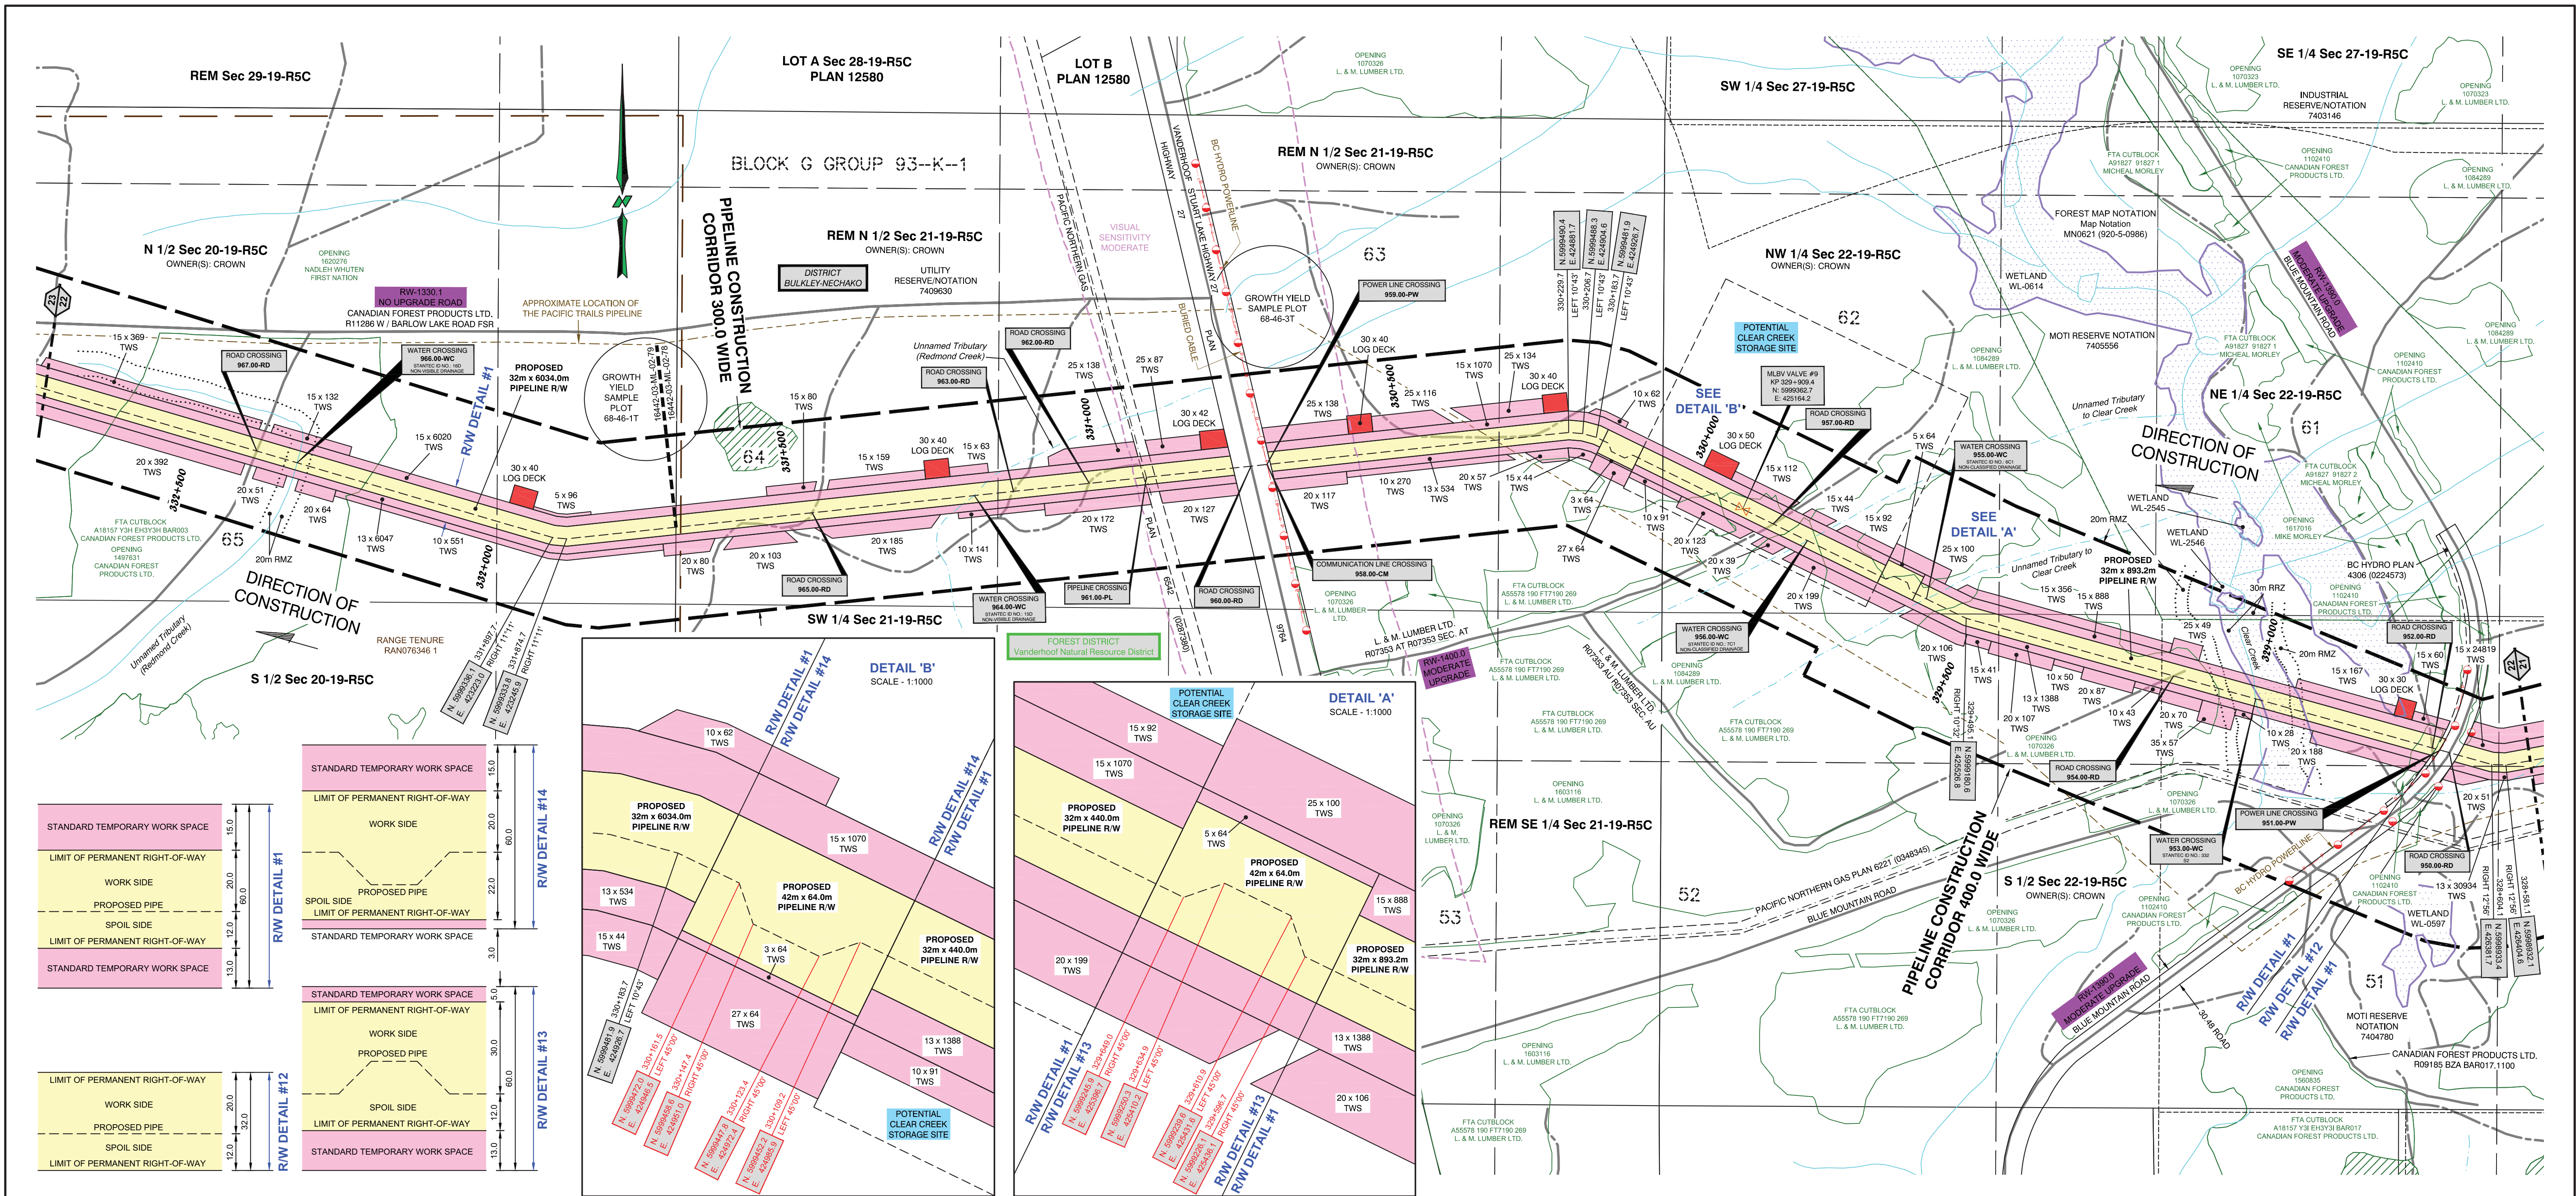

| CROSSING / REFERENCE DRAWINGS |          |                               |   |                         |
|-------------------------------|----------|-------------------------------|---|-------------------------|
| Crossing No.                  | Chainage | Owner                         | Description   | NAD 83 UTM Zone 10      |
| 950.00-RD                     | 328+676  | MOTI                          | ROAD - MOTI ROAD - 0240 - BLUE MOUNTAIN ROAD - HIGH GRADE                                                       | N=5998953.2, E=426312.9 |
| 951.00-PW                     | 328+692  | BC HYDRO                      | POWER LINE - OVERHEAD - 2 WIRES - HEIGHT: +/- 7.4 - SURVEYED RIGHT OF WAY - PLAN NO. 4306                       | N=5998957.6, E=426297.6 |
| 952.00-RD                     | 328+707  | CROWN                         | ROAD - NON-STATUS ROAD - NON-TENURE - TRAIL                                                                     | N=5998962.0, E=426282.5 |
| 953.00-WC                     | 329+004  | CROWN                         | WATER CROSSING - WATERCOURSE - CLEAR CREEK - S2 - STANTEC ID NO.: 332                                           | N=5999044.4, E=425997.6 |
| 954.00-RD                     | 329+144  | CROWN                         | ROAD - NON-STATUS ROAD - NON-TENURE - TRAIL                                                                     | N=5999082.9, E=425964.3 |
| 955.00-WC                     | 329+567  | CROWN                         | WATER CROSSING - WATERCOURSE - UNNAMED TRIBUTARY TO CLEAR CREEK - NON-CLASSIFIED DRAINAGE - STANTEC ID NO.: 6C1 | N=5999212.8, E=425462.4 |
| 956.00-WC                     | 329+792  | CROWN                         | WATER CROSSING - WATERCOURSE - UNNAMED TRIBUTARY TO CLEAR CREEK - NON-CLASSIFIED DRAINAGE - STANTEC ID NO.: 7C1 | N=5999309.8, E=425269.3 |
| 957.00-RD                     | 329+849  | CROWN                         | ROAD - NON-STATUS ROAD - NON-TENURE - TRAIL                                                                     | N=5999335.5, E=425218.1 |
| 958.00-CM                     | 330+725  | TELUS                         | COMMUNICATION LINE - BURIED - PHONE-DEPTH: +/- 0.7 - WITHIN ROAD ALLOWANCE - PLAN NO. 9764                      | N=5999443.2, E=424389.4 |
| 959.00-PW                     | 330+725  | BC HYDRO                      | POWER LINE - OVERHEAD - 3 WIRES - HEIGHT: +/- 6.6 - WITHIN ROAD ALLOWANCE - PLAN NO. 9764                       | N=5999443.2, E=424389.4 |
| 960.00-RD                     | 330+750  | MOTI                          | ROAD - NUMBERED HIGHWAY - ROAD PLAN - HWY 27 S - PLAN NO. 9764 - PAVED                                          | N=5999440.8, E=424364.5 |
| 961.00-PL                     | 330+923  | PACIFIC NORTHERN GAS LTD.     | PIPELINE - BURIED - PLAN NO. 6542 - DEPTH: +/- 1.2 - NATURAL GAS - SWEET                                        | N=5999424.3, E=424192.3 |
| 962.00-RD                     | 331+017  | CROWN                         | ROAD - NON-STATUS ROAD - NON-TENURE - TRAIL                                                                     | N=5999415.4, E=424099.0 |
| 963.00-RD                     | 331+141  | CROWN                         | ROAD - NON-STATUS ROAD - NON-TENURE - TRAIL                                                                     | N=5999405.5, E=423975.2 |
| 964.00-WC                     | 331+206  | CROWN                         | WATER CROSSING - WATERCOURSE - UNNAMED TRIBUTARY (REDMOND CREEK) - NON-VISIBLE DRAINAGE - STANTEC ID NO.: 15D   | N=5999397.4, E=423911.4 |
| 965.00-RD                     | 331+472  | CROWN                         | ROAD - NON-STATUS ROAD - NON-TENURE - LOW GRADE                                                                 | N=5999372.1, E=423646.6 |
| 966.00-WC                     | 332+393  | CROWN                         | WATER CROSSING - WATERCOURSE - UNNAMED TRIBUTARY (REDMOND CREEK) - NON-VISIBLE DRAINAGE - STANTEC ID NO.: 16D   | N=5999482.2, E=422807.4 |
| 967.00-RD                     | 332+599  | CANADIAN FOREST PRODUCTS LTD. | ROAD - PERMITTED ROAD - CUT/LOCK ACCESS - A18157 Y3H EHY3H BAR003 - TRAIL                                       | N=5999481.4, E=422744.2 |

**LEGEND:**

Proposed Pipeline shown thus:

Range Tenure shown thus:

Overhead Power Line shown thus:

Buried Cable shown thus:

Buried or Overhead Phone Cable shown thus:

Existing Well Site and Access shown thus:

Existing Right-of-Way (R/W) shown thus:

Crown Tenure shown thus:

Center Line of Shoofly / Potential New Road Construction shown thus:

Recreational Trail shown thus:

Non-Status Road shown thus:

MOTI, Permitted and Forest Service Road shown thus:

Numbered Highway shown thus:

Railway shown thus:

Hydrology (TRIM Data) shown thus:

Hydrology (TRIM Data) NCD/NVD shown thus:

Draws shown thus:

Wetlands shown thus:

Riparian Management Zone (RMZ) shown thus:

Riparian Reserve Zone (RRZ) shown thus:

Potential Ancillary Site shown thus:

Fence Line shown thus:

Tree / Bush Line shown thus:

Forest Cut Block / Opening shown thus:

Tree Farm License shown thus:

Wildlife Tree Retention shown thus:

Woodlots shown thus:

Parks and Protected Areas shown thus:

Permanent Right-of-Way (R/W) shown thus:

Temporary Workspace (TWS) shown thus:

Log Deck shown thus:

Shoofly Road shown thus:

Laydown shown thus:

Log Storage Site shown thus:

Stockpile Site shown thus:

Alternate Right-of-Way (R/W) shown thus:

Alternate Temporary Work Space (TWS) shown thus:

Alternate Log Deck shown thus:

Pipeline Construction Corridor shown thus:

Old Growth Management Area shown thus:

Agricultural Land Reserve (ALR) shown thus:

Ungulate Winter Range shown thus:

Mineral Claim / Lease shown thus:

Visual Sensitivity Boundary shown thus:

Wildlife Habitat shown thus:

Generic Well Symbol shown thus:

Proposed Block Valve shown thus:

Dwelling shown thus:

Pfs shown thus:

(Pfs Greater Than 14" Shown Red)

Change in Direction of Construction shown thus:

Construction Plan Match Line shown thus:

Alignment Plan Match Line shown thus:

Off Right-of-Way Crossing shown thus:

Preliminary Pipe Profile Chainages shown thus:

(Chainages shown are on ditch line.)

McELHANNEY  
8808 - 72nd Street  
Fort St. John, British Columbia  
Phone: (250) 787-0356  
3111-21422

|   |                 |
|---|-----------------|
| BCGS: 93J.034, 93J.024, 93J.023, 93J.013, 93J.012, 93J.011, 93K.020, 93K.019   |                 |
| EPASS No.: 10049259   |                 |
| <b>NOTE:</b> Water Course Crossing Information and New Cut / Existing Cut Information provided to Survey by Coastal GasLink Pipeline Ltd. for the Coastal GasLink Pipeline Project.   |                 |
| <b>NOTE:</b> Refer to Key Plan for Area Table Information.   |                 |
| <b>NOTE:</b> The information shown on this plan is obtained from various sources including the Government of British Columbia. Information from these sources may change without notice and may not reflect the status as shown on this plan. McElhanney takes no responsibility for the accuracy or completeness of this information, spatially or otherwise.   |                 |
| <b>PROJECT INFORMATION:</b><br>THE PROPOSED PROJECT IS:<br>- To be flagged at time of construction.<br>- Partially within the Agricultural Land Reserve (ALR)<br>- Within the South West OGC Zone<br><b>NOTE:</b><br>- Co-ordinates are UTM Grid NAD 83, Zone 10N, Reference Meridian 123°<br>- Distances are ground and in metres and decimals thereof   |                 |
| <b>NOTE:</b> Positions of buried facilities shown are derived from interpretations of signals from electronic devices. Reception of electronic signals is subjected to interference and has limitations, therefore it should not be assumed that all buried facilities are shown, and facilities which are shown should not be construed as "located" until physically exposed. All underground installations should be marked by the respective authorities prior to excavation or construction.<br>British Columbia One Call: 1-800-474-6886 |                 |
| <b>REVISION / ISSUED</b>   |                 |
| No.   | Date            |
| 1   | OCTOBER 8, 2014 |
| - PLAN ISSUED   |                 |
| Drawn By   | CKD By          |
| K.P./J.C.   | R.D./K.L.       |

**Coastal GasLink Pipeline Project**

**TransCanada**  
In business to deliver

**COASTAL GASLINK PIPELINE LTD.**

**CONSTRUCTION PLAN SHOWING  
32.0 & 42.0 PIPELINE RIGHT OF WAY  
SECTION 4**

**FROM  
UNIT 2, BLOCK F, 93-J-6  
TO  
UNIT 80, BLOCK G, 93-K-1**

**THROUGH PRIVATE AND SURVEYED / UNSURVEYED CROWN LAND  
CARIBOO DISTRICT AND RANGE 5 COAST DISTRICT**

**SCALE - 1:5000**

**16442-08-ML-02-123**


**Sheet 22 of 23**

**Route Reference: RevE1**

**Document No. CGW4703-MCSL-G-MP-421-022**

**Oct 8, 2014**

**Rev 0**

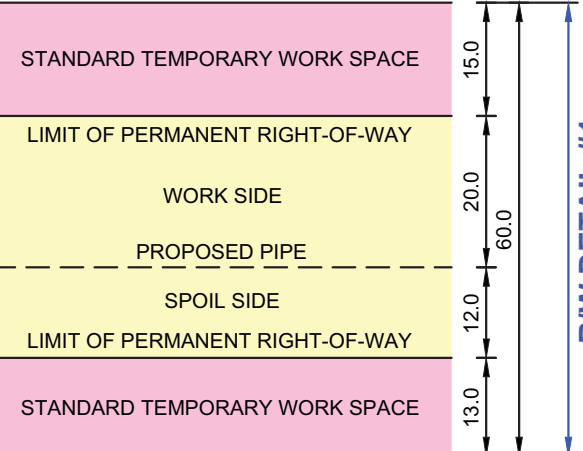

**LEGEND:**

Proposed Pipeline shown thus:

Buried Pipe shown thus:

Power Pole shown thus:

Overhead Power Line shown thus:

Buried Cable shown thus:

Buried or Overhead Phone Cable shown thus:

Existing Well Site and Access shown thus:

Existing Right-of-Way (RW) shown thus:

Crown Tenure shown thus:

Center Line of Shoofly / Potential New Road Construction shown thus:

Recreational Trail shown thus:

Non-Status Road shown thus:

MOTI, Permitted and Forest Service Road shown thus:

Numbered Highway shown thus:

Railway shown thus:

Hydrology (TRIM Data) shown thus:

Hydrology (TRIM Data) NCD/NVD shown thus:

Droves shown thus:

Wetlands shown thus:

Riparian Management Zone (RMZ) shown thus:

Riparian Reserve Zone (RRZ) shown thus:

Potential Ancillary Site shown thus:

Fence Line shown thus:

Tree / Bush Line shown thus:

Forest Cut Block / Opening shown thus:

Tree Farm Licence shown thus:

Wildlife Tree Retention shown thus:

Woodlots shown thus:

Parks and Protected Areas shown thus:

Pipeline Construction Corridor shown thus:

Range Tenure shown thus:

Old Growth Management Area shown thus:

Agricultural Land Reserve (ALR) shown thus:

Unstable Upland Range shown thus:

Mineral Claim / Lease shown thus:

Visual Sensitivity Boundary shown thus:

Wildlife Habitat shown thus:

Generic Well Symbol shown thus:

Proposed Block Valve shown thus:

Dwelling shown thus:

Pits shown thus:

(Pits Greater Than 14" Shown Red)

Change in Direction of Construction shown thus:

Change in Direction of Construction shown thus:

Construction Plan Match Line shown thus:

Alignment Plan Match Line shown thus:

Off Right-of-Way Crossing shown thus:

Preliminary Pipe Profile Chainage shown thus: (Chainages shown are on ditch line.)

Permanent Right-of-Way (RW) shown thus:

Temporary Workspace (TWS) shown thus:

Log Deck shown thus:

Shoofly Road shown thus:

Laydown shown thus:

Log Storage Site shown thus:

Stockpile Site shown thus:

Alternate Right-of-Way (RW) shown thus:

Alternate Temporary Work Space (TWS) shown thus:

Alternate Log Deck shown thus:

2+500.0 N 6628809.6  
Right 10'0" E 524789.4

N 5995704.2  
E 342648.0

1  
2

XXXX-03-XX-02-XXX  
XXXX-03-XX-02-XXX

XXX-A

0+000

**MCELHANNY**  
8808 - 72nd Street  
Toronto, St. John, British Columbia  
Phone: (250)787-0311  
3111-21

|   |                                                                     |                                                                   |
|---|---------------------------------------------------------------------|-------------------------------------------------------------------|
| <p><b>NOTE:</b> The information shown on this plan is obtained from various sources including the Government of British Columbia. Information from these sources may change without notice and may not reflect the status as shown on this plan. McEhannay takes no responsibility for the accuracy or completeness of this information, spatially or otherwise.</p>   |                                                                     |                                                                   |
| <p><b>PROJECT INFORMATION:</b></p> <p>THE PROPOSED PROJECT IS:</p> <ul style="list-style-type: none"> <li>- To be flagged at time of construction.</li> <li>- Partially within the Agricultural Land Reserve (ALR)</li> <li>- Within the South West OGC Zone</li> </ul> <p><b>NOTE:</b></p> <ul style="list-style-type: none"> <li>- Co-ordinates are UTM Grid NAD 83, Zone 10N, Reference Meridian 123°</li> <li>- Distances are ground and in metres and decimals thereof</li> </ul>   |                                                                     |                                                                   |
| <p><b>NOTE:</b> Positions of buried facilities shown are derived from interpretations of signals from electronic devices. Reception of electronic signals is subjected to interference and has limitations, therefore it should not be assumed that all buried facilities are shown, and facilities which are shown should not be construed as "located" until physically exposed. All underground installations should be marked by the respective authorities prior to excavation or construction.</p> <p style="text-align: center; color: red; font-weight: bold; margin-top: 10px;">British Columbia One Call: 1-800-474-6886</p> |                                                                     |                                                                   |
| <p><b>SECTION / ISSUED</b></p>   |                                                                     |                                                                   |
| <p><b>Description</b></p>   | <p><b>Drawn By</b></p> <p style="text-align: center;">K.P./J.C.</p> | <p><b>CKD By</b></p> <p style="text-align: center;">R.D./K.L.</p> |

|   |                                      |
|---|--------------------------------------|
|                                                                           |                                      |
| COASTAL GASLINK PIPELINE LTD.   |                                      |
| <p align="center"> <b>CONSTRUCTION PLAN SHOWING</b><br/> <b>32.0 &amp; 42.0 PIPELINE RIGHT OF WAY</b><br/> <b>SECTION 4</b><br/>         FROM<br/>         UNIT 2, BLOCK F, 93-J-6<br/>         TO<br/>         UNIT 80, BLOCK G, 93-K-1       </p> |                                      |
| <p align="center"> <b>THROUGH PRIVATE AND SURVEYED / UNSURVEYED CROWN LAND</b><br/> <b>CARIBOO DISTRICT AND RANGE 5 COAST DISTRICT</b> </p>   |                                      |
| SCALE - 1:5000<br>   | 16442-08-ML-02-124<br>Sheet 23 of 23 |
| Route Reference: RevE1   | Oct 8, 2014                          |
| Document No. CGW4703-MCSL-G-MP-421-023   | Rev 0                                |