

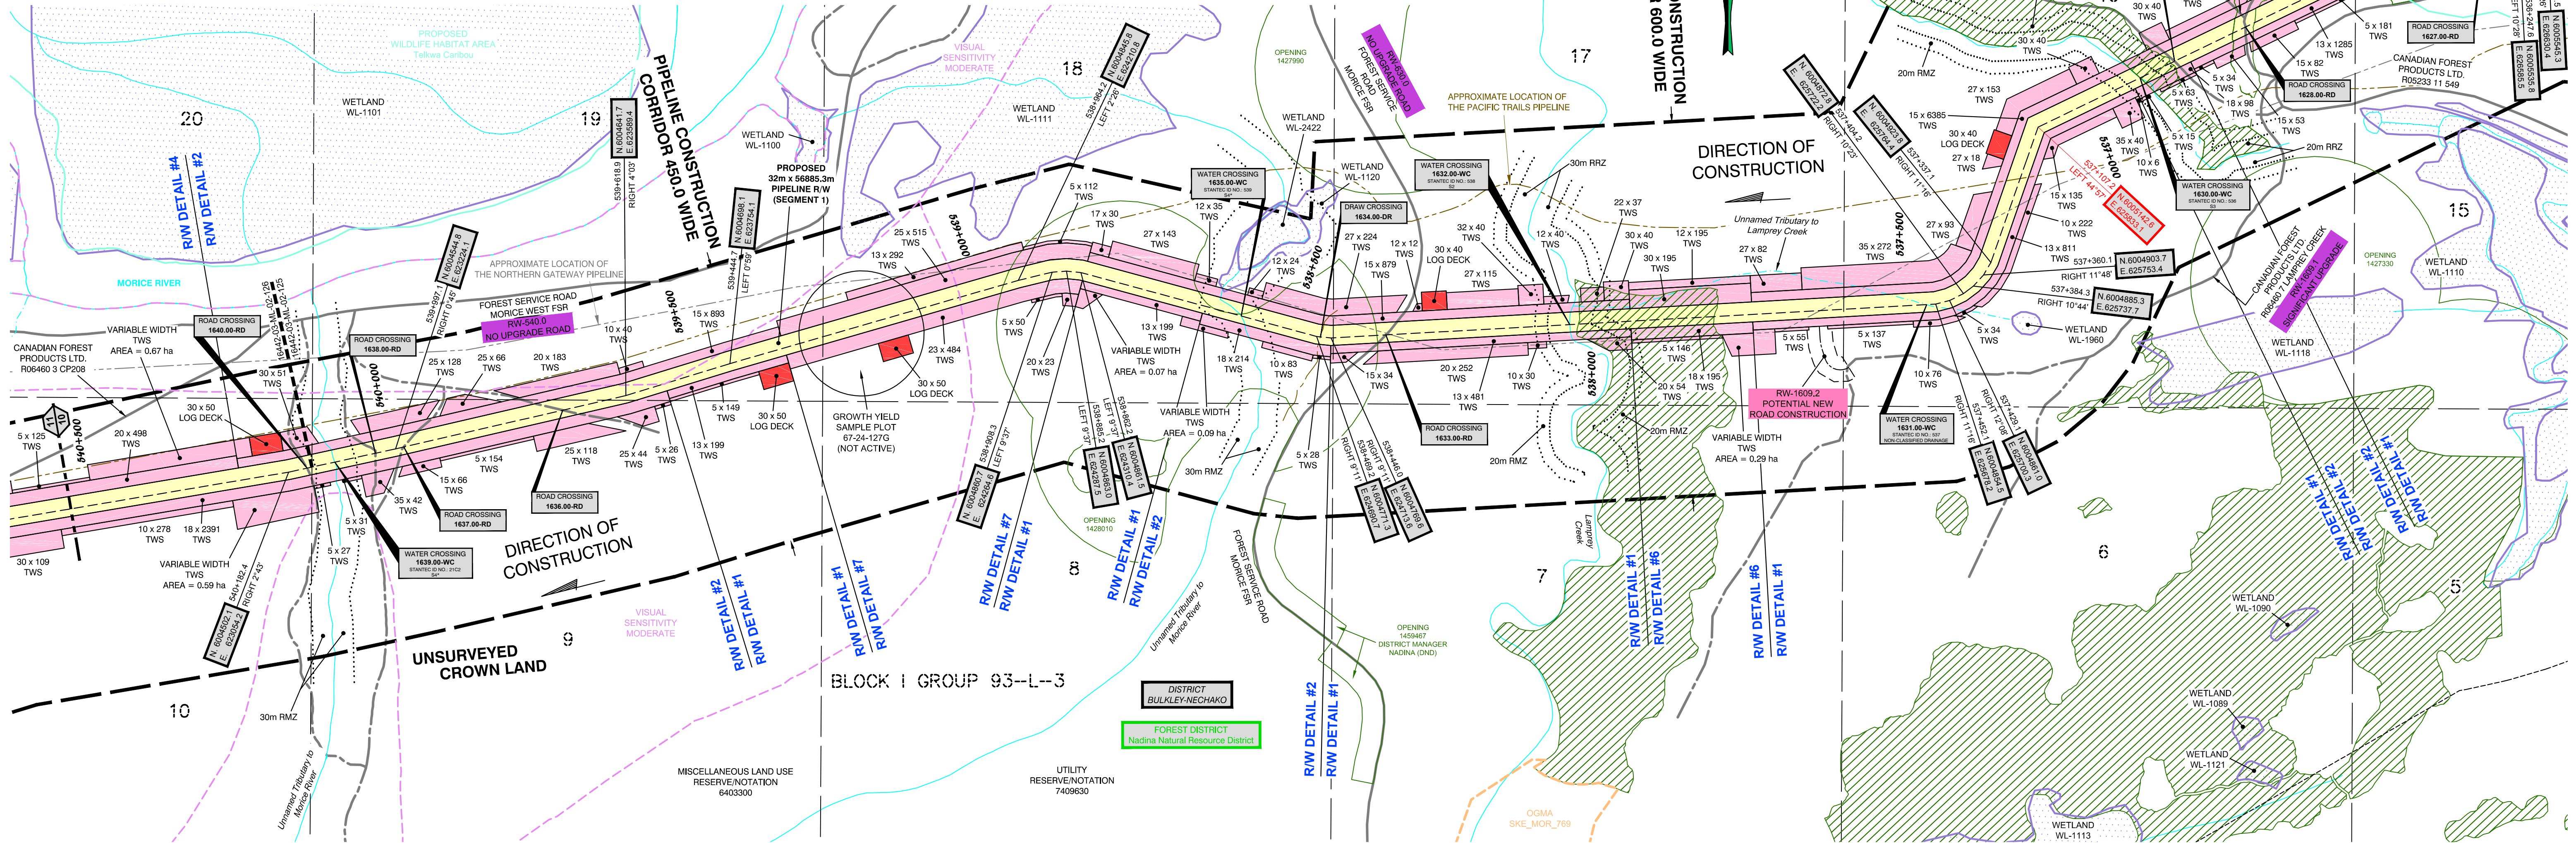


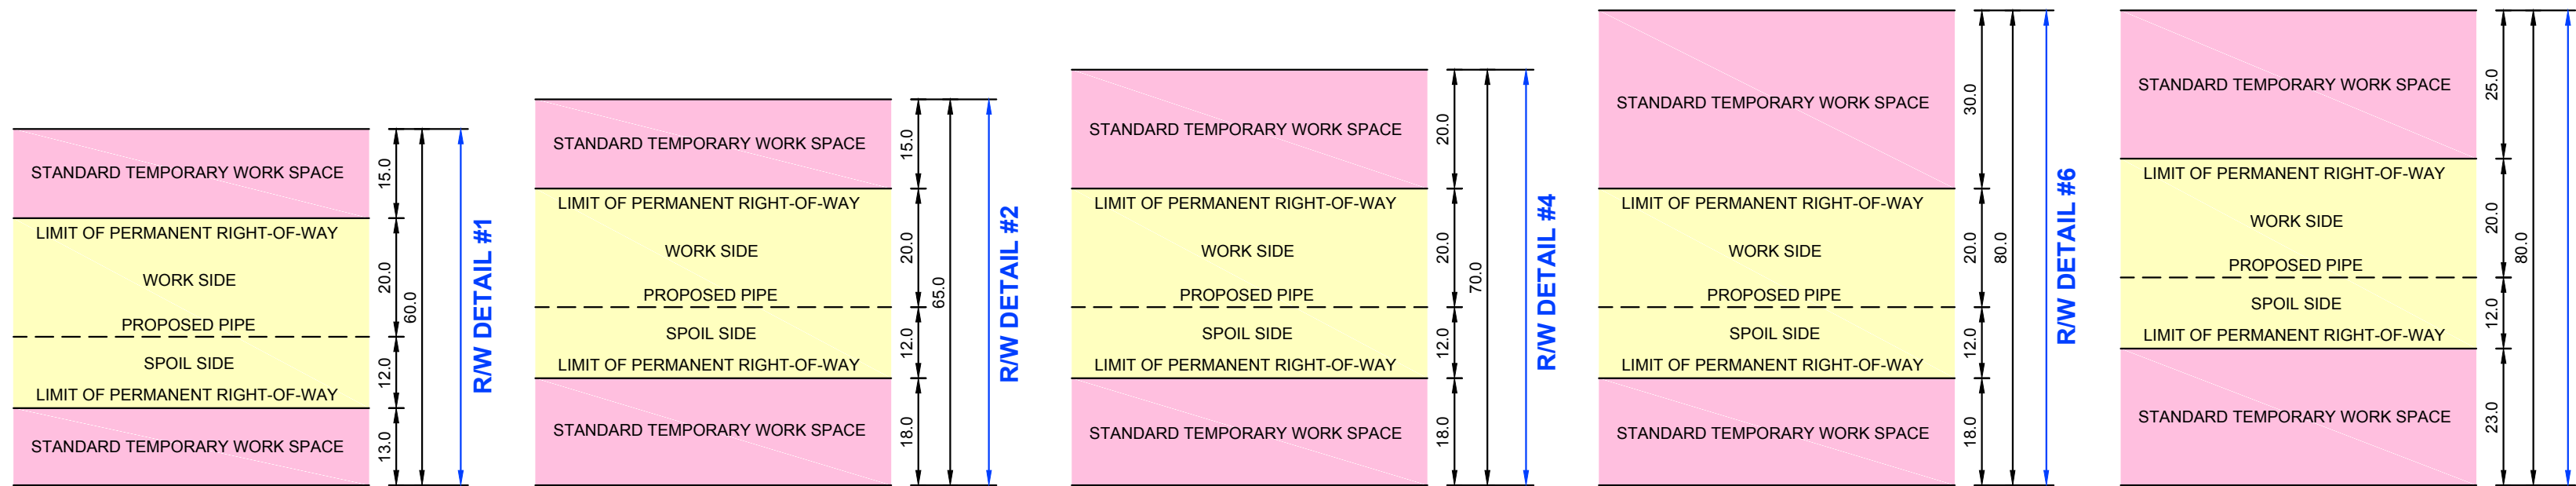


CROSSING / REFERENCE DRAWINGS				
Crossing No.	Chainage	Owner	Description	NAD 83 UTM Zone 9
1627.00-RD	536+298	WEST FRASER MILLS LTD.	ROAD - PERMITTED ROAD - A16827 389 EM389 1 - TRAIL	N=6005512.2, E=626540.4
1628.00-RD	536+731	WEST FRASER MILLS LTD.	ROAD - PERMITTED ROAD - R13312 3 - CP 389 SPUR 2 - LOW GRADE	N=60055312.2, E=626157.5
1629.00-RD	536+855	WEST FRASER MILLS LTD.	ROAD - PERMITTED ROAD - A16827 389 EM389 1 - TRAIL	N=60055254.8, E=626047.8
1630.00-WC	536+921	CROWN	WATER CROSSING - WATERCOURSE - UNNAMED TRIBUTARY TO LAMPREY CREEK - S3 - STANTEC ID NO.: 536	N=60055226.5, E=625993.5
1631.00-WC	537+466	CROWN	WATER CROSSING - WATERCOURSE - LAMPREY CREEK - S2 - STANTEC ID NO.: 538	N=6004853.2, E=625663.9
1632.00-WC	538+052	CROWN	WATER CROSSING - WATERCOURSE - LAMPREY CREEK - S2 - STANTEC ID NO.: 538	N=6004853.2, E=625663.9
1633.00-RD	538+358	DISTRICT MANAGER NADINA (DND)	ROAD - FOREST SERVICE ROAD - FOREST TENURE - 4686 01 - MORICE FSR - HIGH GRADE	N=6004777.3, E=624800.8
1634.00-RD	538+463	CROWN	DRAW	N=6004770.8, E=624686.6
1635.00-WC	538+596	CROWN	WATER CROSSING - WATERCOURSE - UNNAMED TRIBUTARY TO MORICE RIVER - S4 - STANTEC ID NO.: 539	N=6004800.2, E=624568.8
1636.00-RD	539+728	CROWN	ROAD - NON-STATUS ROAD - NON-TENURE - TRAIL	N=6004613.6, E=623483.5
1637.00-RD	539+884	CROWN	ROAD - NON-STATUS ROAD - NON-TENURE - TRAIL	N=6004548.0, E=623236.3
1638.00-RD	540+030	CROWN	ROAD - NON-STATUS ROAD - NON-TENURE - TRAIL	N=6004536.7, E=623192.1
1639.00-WC	540+102	CROWN	WATER CROSSING - WATERCOURSE - UNNAMED TRIBUTARY TO MORICE RIVER - S4 - STANTEC ID NO.: 21C2	N=6004520.5, E=623127.5
1640.00-RD	540+148	CROWN	ROAD - NON-STATUS ROAD - NON-TENURE - TRAIL	N=6004510.5, E=623087.7

LEGEND:

Proposed Pipeline shown thus:
Buried Pipe shown thus:
Power Pole shown thus:
Overhead Power Line shown thus:
Buried Cable shown thus:
Existing Well Site and Access shown thus:
Existing Right-of-Way (RW) shown thus:
Crown Tenure shown thus:
Center Line of Shooty / Potential New Road Construction shown thus:
Recreational Trail shown thus:
Non-Status Road shown thus:
MOTI, Permitted and Forest Service Road shown thus:
Numbered Highway shown thus:
Railway shown thus:
Hydrology (TRIM Data) shown thus:
Hydrology (TRIM Data) NCD/NVD shown thus:
Draws shown thus:
Wetlands shown thus:
Riparian Management Zone (RMZ) shown thus:
Riparian Reserve Zone (RRZ) shown thus:
Potential Ancillary Site shown thus:
Fence Line shown thus:
Tree / Bush Line shown thus:
Forest Cut Block / Opening shown thus:
Tree Farm Licence shown thus:
Wildlife Tree Retention shown thus:
Woodlots shown thus:
Parks and Protected Areas shown thus:

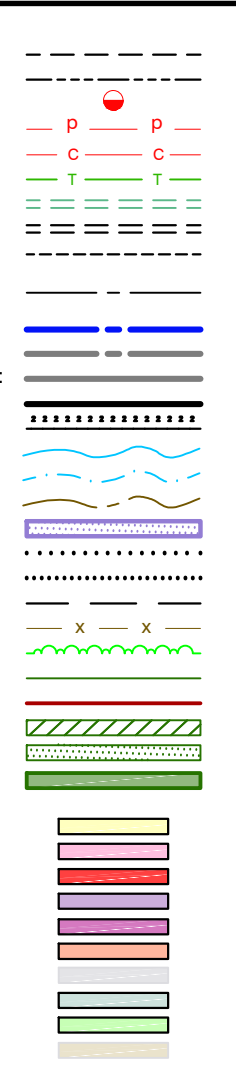

Pipeline Construction Corridor shown thus:
Range Tenure shown thus:
Old Growth Management Area shown thus:
Agricultural Land Reserve (ALR) shown thus:
Ungulate Winter Range shown thus:
Mineral Claim / Lease shown thus:
Visual Sensitivity Boundary shown thus:
Wildlife Habitat shown thus:
Generic Well Symbol shown thus:
Proposed Block Valve shown thus:
Dwelling shown thus:

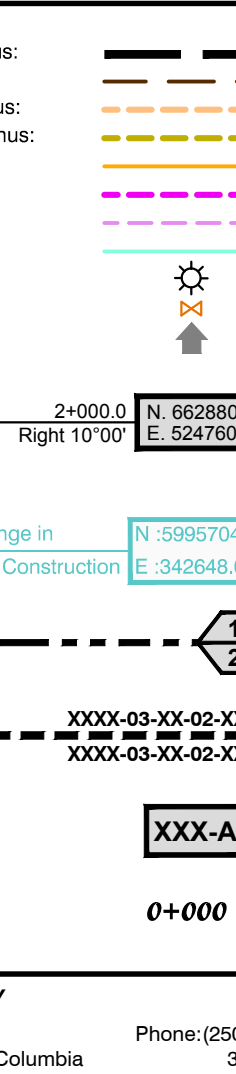

Pt's shown thus:
(Pt's Greater Than 14" Shown Red)

Change in Direction of Construction shown thus:

Construction Plan Match Line shown thus:

Alignment Plan Match Line shown thus:

Off Right-of-Way Crossing shown thus:

Permanent Right-of-Way (RW) shown thus:
Temporary Workspace (TWS) shown thus:
Log Deck shown thus:
Shooty Road shown thus:
Laydown shown thus:
Log Storage Site shown thus:
Stockpile Site shown thus:
Alternate Right-of-Way (RW) shown thus:
Alternate Temporary Work Space (TWS) shown thus:
Alternate Log Deck shown thus:

McELHANNY
8808 - 72nd Street
Fort St. John, British Columbia
Phone: (250)787-0356
3111-21422

BCGS: 93L012, 93L013, 93L014, 93L015, 93L016, 93L017, 93L018, 93L022, 93L023

EPASS No.: 10049409

NOTE: The information shown on this plan is obtained from various sources including the Government of British Columbia. Information from these sources may change without notice and may not reflect the status as shown on this plan. McElhanney takes no responsibility for the accuracy or completeness of this information, spatially or otherwise.

PROJECT INFORMATION:
THE PROPOSED PROJECT IS:
- To be flagged at time of construction.
- Partially within the Agricultural Land Reserve (ALR)
- Within the South West OGC Zone

NOTE: Positions of buried facilities shown are derived from interpretations of signals from electronic devices. Reception of electronic signals is subjected to interference and has limitations, therefore it should not be assumed that all buried facilities are shown, and facilities which are shown should not be construed as "located" until physically exposed. All underground installations should be marked by the respective authorities prior to excavation or construction.

British Columbia One Call: 1-800-474-6886

REVISION / ISSUED

No. Date Description Drawn By CKD By

1 OCTOBER 20, 2014 - PLAN ISSUED K.P.J.C. R.D./K.L.

SCALE 1:5000 100 75 50 25 0 200 METRES

16442-08-ML-02-174

Sheet 10 of 21

Route Reference: RevE1

Oct 20, 2014

Document No. CGW4703-MCSL-G-MP-424-010

Rev 0

COASTAL GASLINK PIPELINE LTD.

CONSTRUCTION PLAN SHOWING

32.0 & 42.0 PIPELINE RIGHT OF WAY

SECTION 7

FROM


UNIT 2, BLOCK I, 93-L-2

TO

UNIT 6, BLOCK J, 93-L-4

THROUGH SURVEYED AND UNSURVEYED CROWN LAND

RANGE 5 COAST DISTRICT

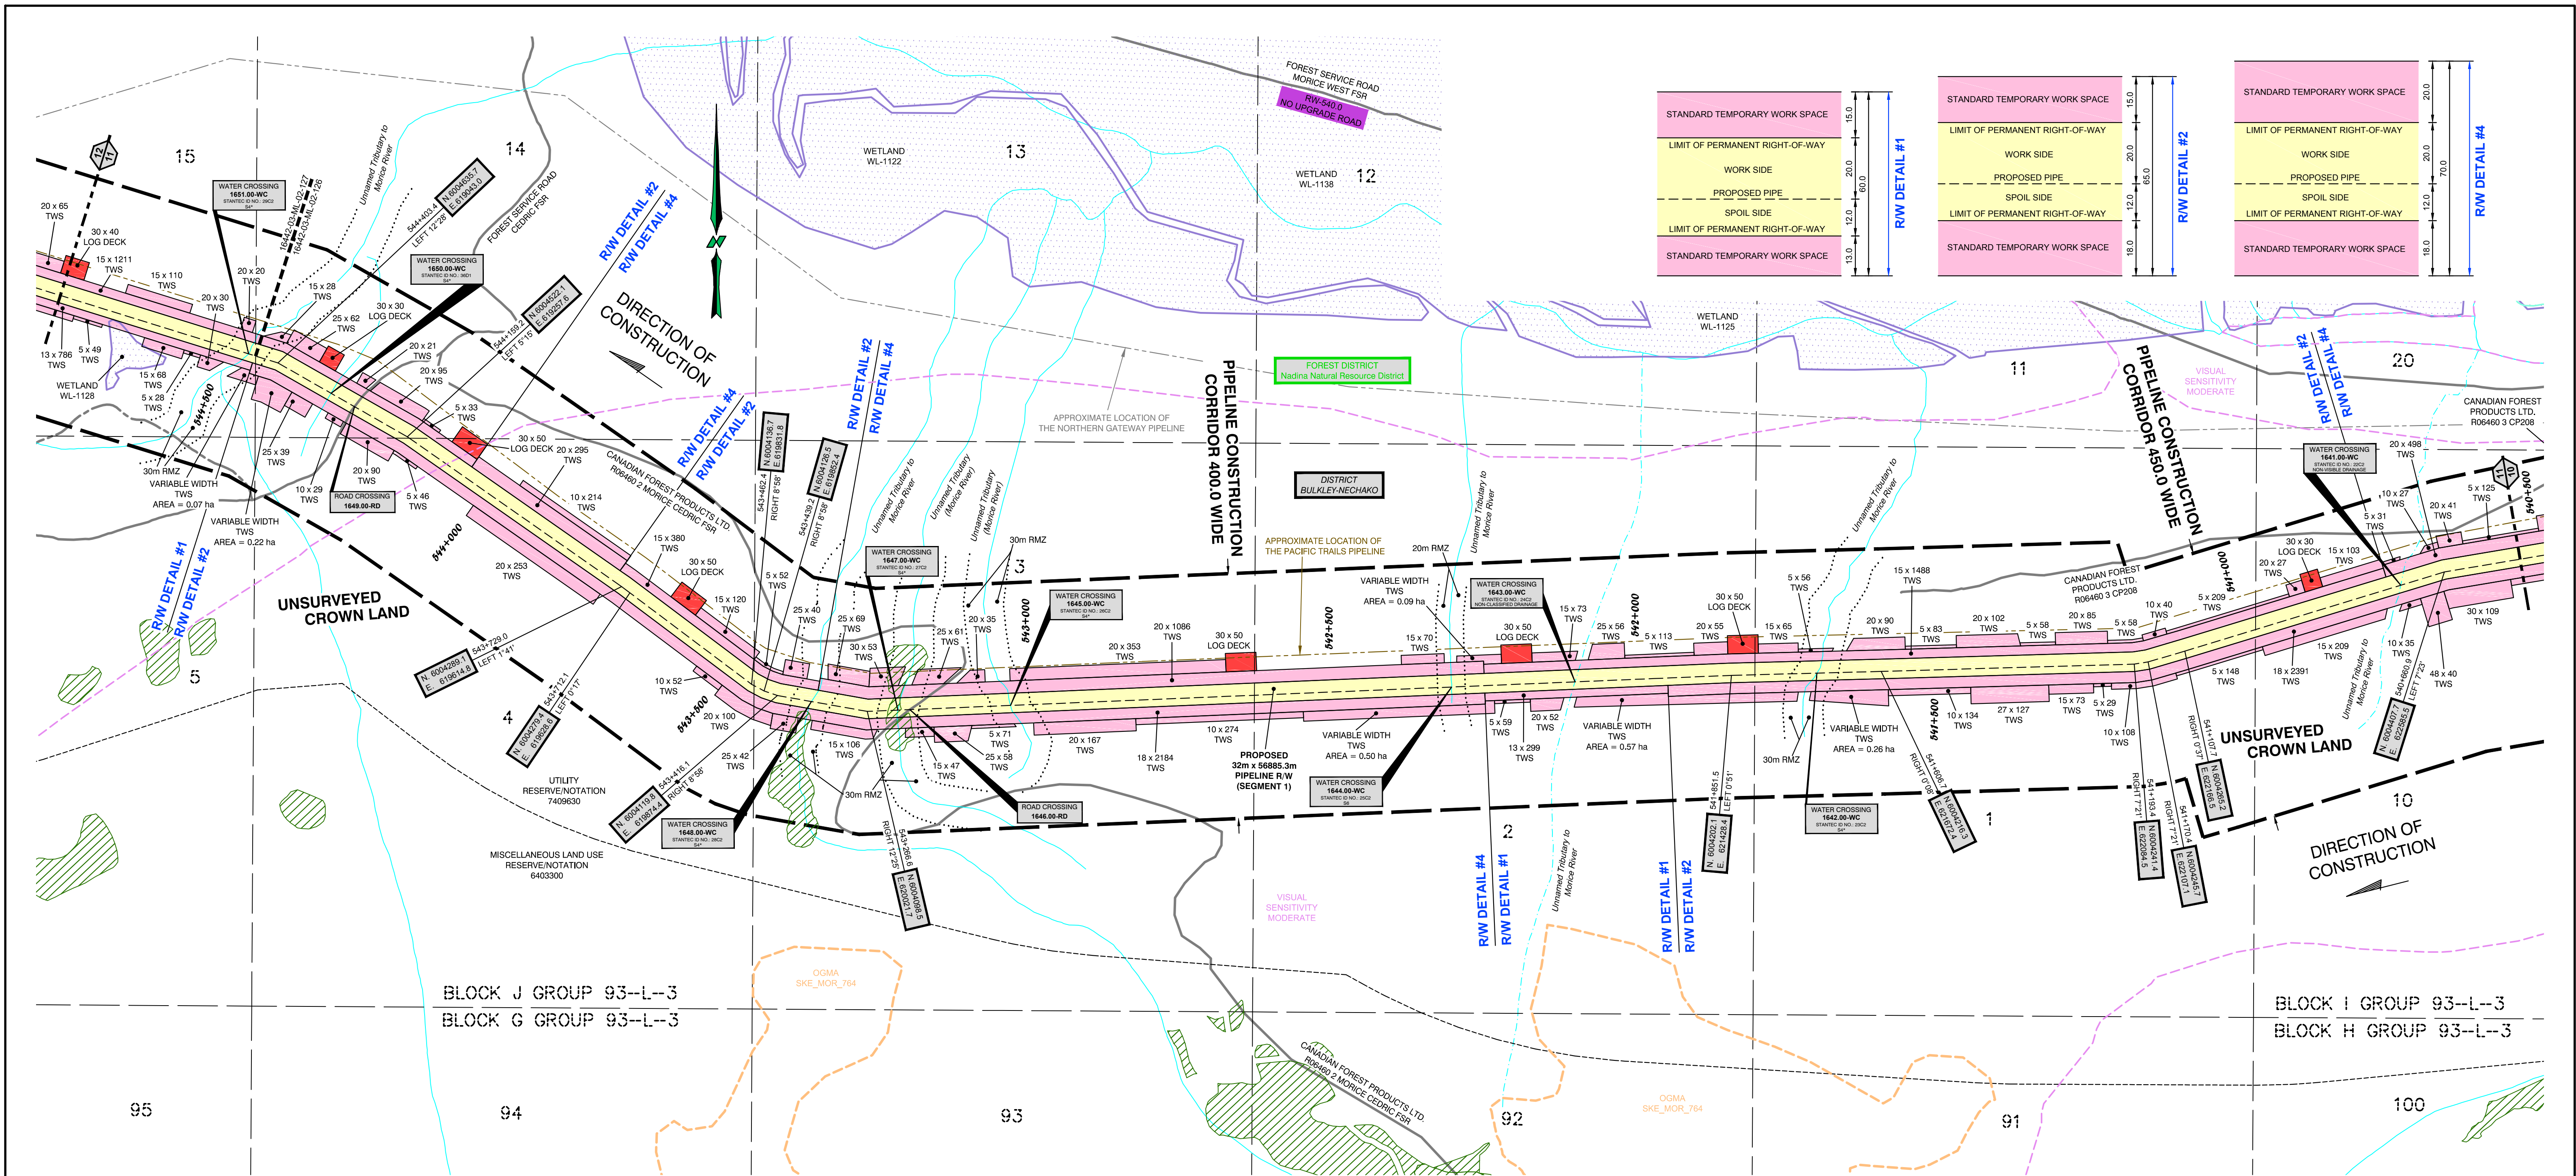

CROSSING / REFERENCE DRAWINGS				
Crossing No.	Chainage	Owner	Description	NAD 83 UTM Zone 9
1641.00-WC	540+736	CROWN	WATER CROSSING - WATERCOURSE - UNNAMED TRIBUTARY TO MORICE RIVER - NON-VISIBLE DRAINAGE - STANTEC ID NO.: 22C2	N=6004393.7, E=622514.9
1642.00-WC	541+712	CROWN	WATER CROSSING - WATERCOURSE - UNNAMED TRIBUTARY TO MORICE RIVER - S4° - STANTEC ID NO.: 23C2	N=6004210.2, E=621567.8
1643.00-WC	542+107	CROWN	WATER CROSSING - WATERCOURSE - UNNAMED TRIBUTARY TO MORICE RIVER - NON-VISIBLE DRAINAGE - STANTEC ID NO.: 24C2	N=6004183.4, E=621173.8
1644.00-WC	542+309	CROWN	WATER CROSSING - WATERCOURSE - UNNAMED TRIBUTARY TO MORICE RIVER - S6° - STANTEC ID NO.: 25C2	N=6004166.6, E=620973.0
1645.00-WC	543+032	CROWN	WATER CROSSING - WATERCOURSE - UNNAMED TRIBUTARY (MORICE RIVER) - S4° - STANTEC ID NO.: 26C2	N=6004115.7, E=620254.8
1646.00-RD	543+191	CANADIAN FOREST PRODUCTS LTD.	ROAD - PERMITTED ROAD - R06460 2 - MORICE CEDRIC FSR - LOW GRADE	N=6004104.0, E=620096.6
1647.00-WC	543+217	CROWN	WATER CROSSING - WATERCOURSE - UNNAMED TRIBUTARY (MORICE RIVER) - S4° - STANTEC ID NO.: 27C2	N=6004102.1, E=620071.4
1648.00-WC	543+359	CROWN	WATER CROSSING - WATERCOURSE - UNNAMED TRIBUTARY TO MORICE RIVER - S4° - STANTEC ID NO.: 28C2	N=6004111.7, E=619930.1
1649.00-RD	544+257	DISTRICT MANAGER NADINA (DND)	ROAD - FOREST SERVICE ROAD - FOREST TENURE - 9785 02 - CEDRIC FSR - LOW GRADE	N=6004567.8, E=619171.2
1650.00-WC	544+303	CROWN	WATER CROSSING - WATERCOURSE - UNNAMED TRIBUTARY (MORICE RIVER) - S4° - STANTEC ID NO.: 36D1	N=6004589.1, E=619131.0
1651.00-WC	544+454	CROWN	WATER CROSSING - WATERCOURSE - UNNAMED TRIBUTARY TO MORICE RIVER - S4° - STANTEC ID NO.: 28C2	N=6004649.0, E=618994.6

LEGEND:

Proposed Pipeline shown thus:

Range Tenure shown thus:

Old Growth Management Area shown thus:

Agricultural Land Reserve (ALR) shown thus:

Ungulate Winter Range shown thus:

Mineral Claim / Lease shown thus:

Visual Sensitivity Boundary shown thus:

Wildlife Habitat shown thus:

Generic Well Symbol shown thus:

Proposed Block Valve shown thus:

Dwelling shown thus:

Pt's shown thus:

(Pt's Greater Than 14° Shown Red)

Change in Direction of Construction shown thus:

Change in Direction of Construction

Construction Plan Match Line shown thus:

Alignment Plan Match Line shown thus:

Off Right-of-Way Crossing shown thus:

Permanent Right-of-Way (R/W) shown thus:

Temporary Workspace (TWS) shown thus:

Log Deck shown thus:

Shoofly Road shown thus:

Laydown shown thus:

Log Storage Site shown thus:

Stockpile Site shown thus:

Alternate Right-of-Way (R/W) shown thus:

Alternate Temporary Work Space (TWS) shown thus:

Alternate Log Deck shown thus:

BCGS: 93L.012, 93L.013, 93L.014, 93L.015, 93L.016, 93L.017, 93L.018, 93L.022, 93L.023

EPASS No.: 10049409

NOTE: Water Course Crossing Information and New Cut / Existing Cut Information provided to Survey by Coastal GasLink Pipeline Ltd. for the Coastal GasLink Pipeline Project.

NOTE: Refer to Key Plan for Area Table information.

NOTE: The information shown on this plan is obtained from various sources including the Government of British Columbia. Information from these sources may change without notice and may not reflect the status as shown on this plan. McElhanney takes no responsibility for the accuracy or completeness of this information, spatially or otherwise.

PROJECT INFORMATION:

THE PROPOSED PROJECT IS:

- To be flagged at time of construction.
- Partially within the Agricultural Land Reserve (ALR)
- Within the South West OGC Zone

NOTE:

- Co-ordinates are UTM Grid NAD 83, Zone 9N. Reference Meridian 129°
- Distances are ground and in metres and decimals thereof

NOTE: Positions of buried facilities shown are derived from interpretations of signals from electronic devices. Reception of electronic signals is subjected to interference and has limitations, therefore it should not be assumed that all buried facilities are shown, and facilities which are shown should not be construed as "located" until physically exposed. All underground installations should be marked by the respective authorities prior to excavation or construction.

British Columbia One Call: 1-800-474-6886

REVISION / ISSUED

No.	Date	Description	Drawn By	CKD By
1	OCTOBER 20, 2014	- PLAN ISSUED	K.P.J.C.	R.D./K.L.

Coastal GasLink Pipeline Project

TransCanada
In business to deliver

COASTAL GASLINK PIPELINE LTD.

CONSTRUCTION PLAN SHOWING
32.0 & 42.0 PIPELINE RIGHT OF WAY
SECTION 7

FROM
UNIT 2, BLOCK I, 93-L-2
TO
UNIT 6, BLOCK J, 93-L-4

THROUGH SURVEYED AND UNSURVEYED CROWN LAND
RANGE 5 COAST DISTRICT

SCALE - 1:5000 **METRES**


Route Reference: RevE1

Document No. CGW4703-MCSL-G-MP-424-011

Sheet 11 of 21

Oct 20, 2014

Rev 0

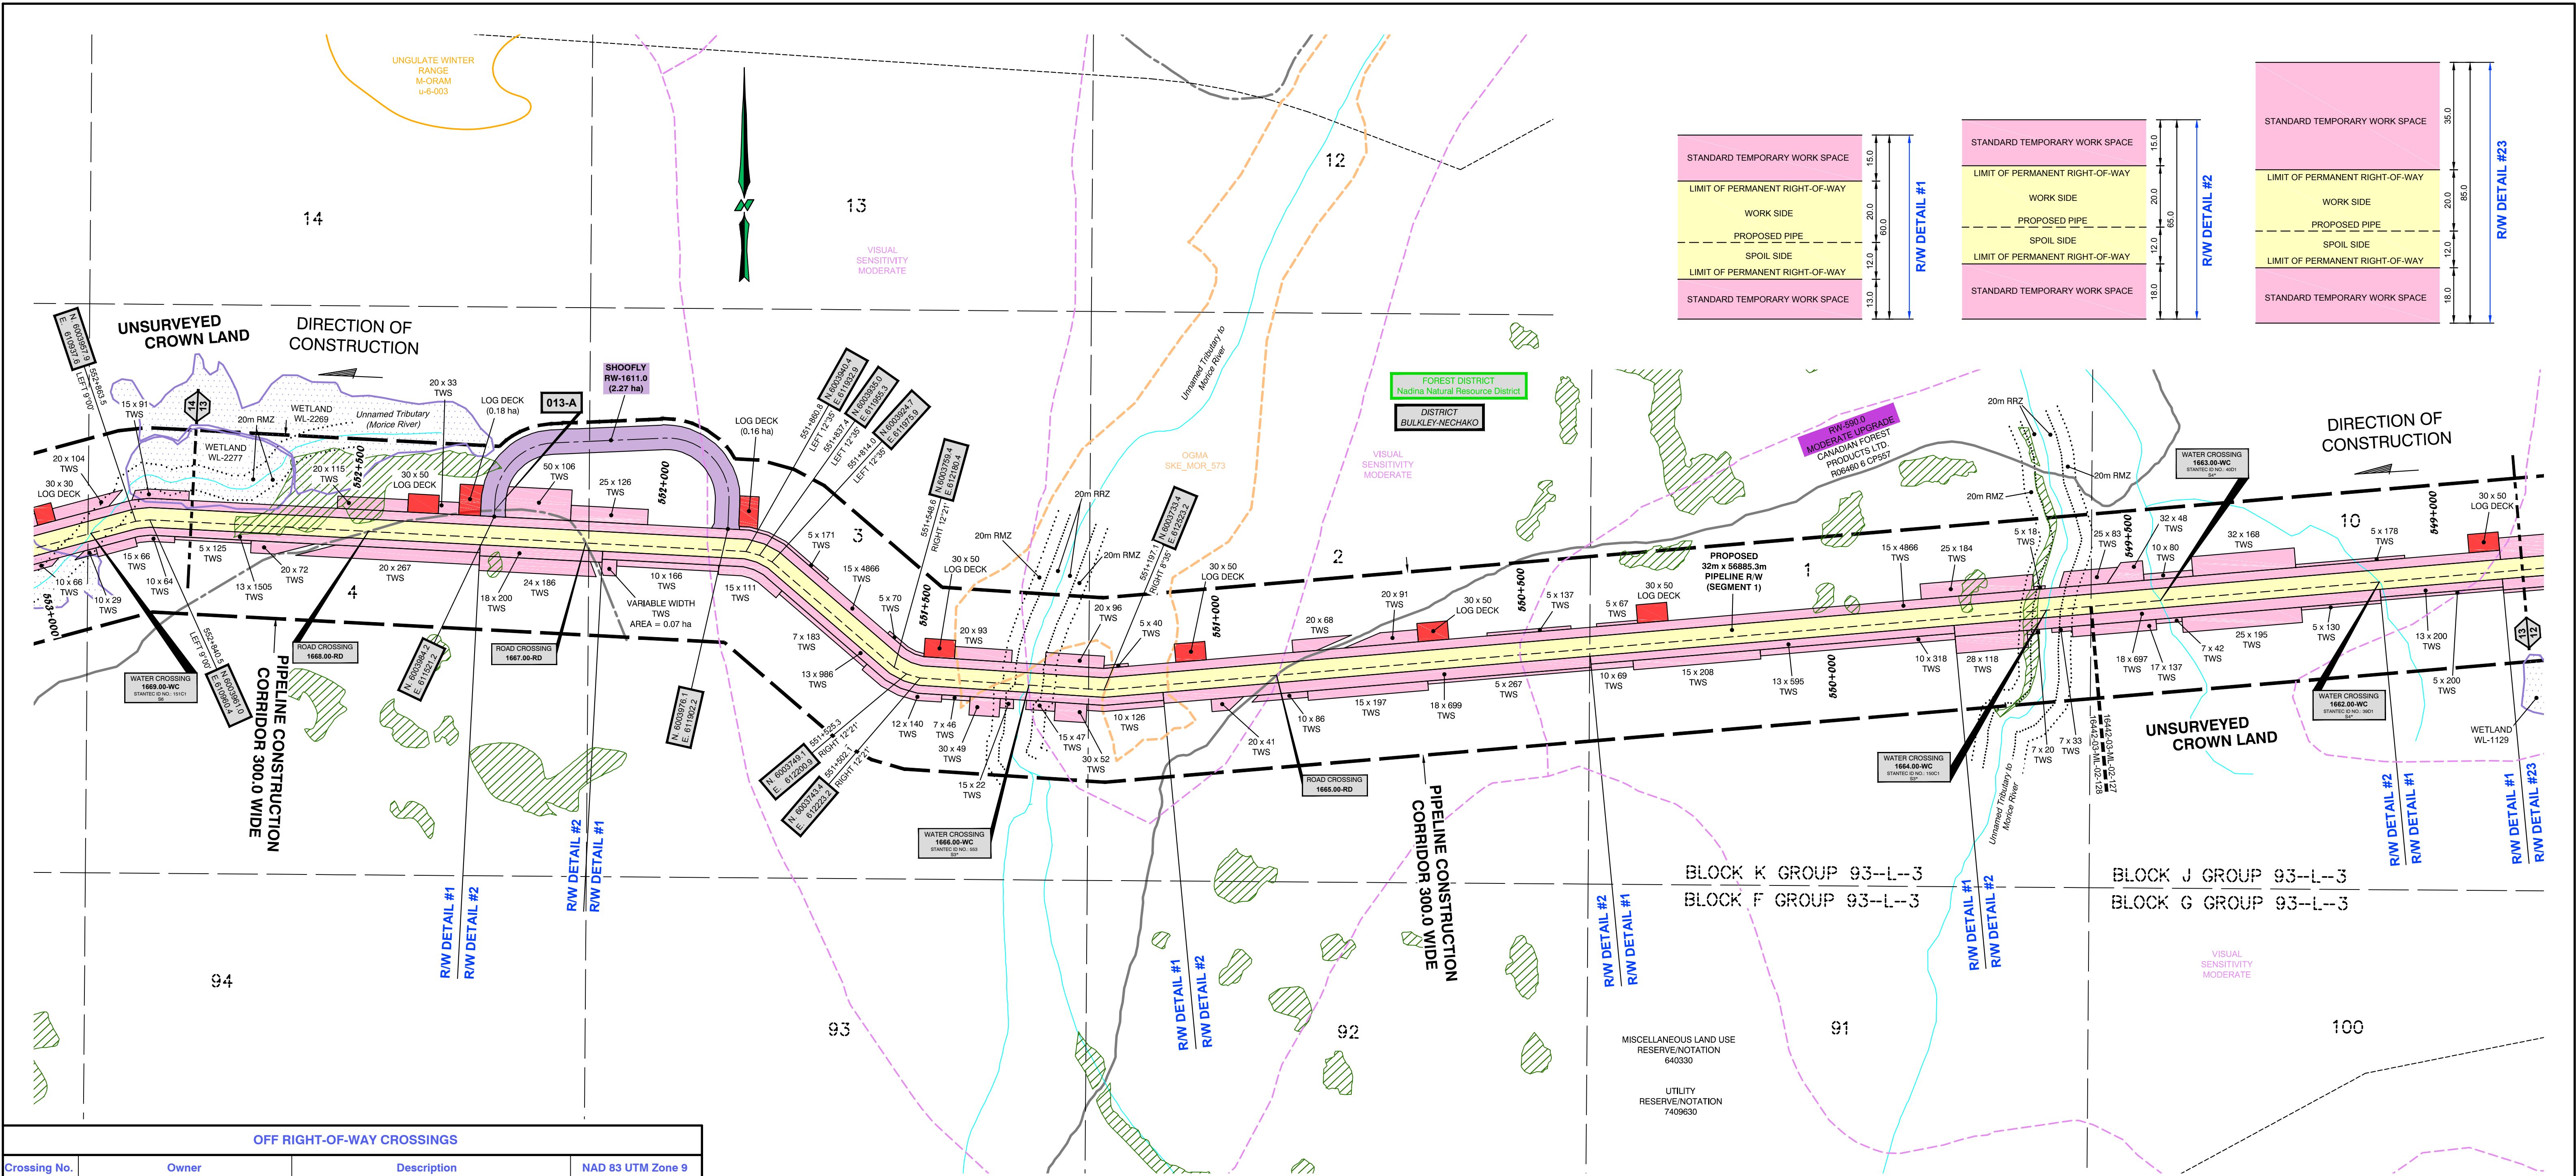

OFF RIGHT-OF-WAY CROSSINGS			
Crossing No.	Owner	Description	NAD 83 UTM Zone 9
013-A	CROWN	ROAD - NON-STATUS ROAD - NON-TENURE - TRAIL	N=6003994.1, E=611521.3

CROSSING / REFERENCE DRAWINGS				
Crossing No.	Chainage	Owner	Description	NAD 83 UTM Zone 9
1662.00-WC	549+105	CROWN	WATER CROSSING - WATERCOURSE - UNNAMED TRIBUTARY (MORICE RIVER) - S4* - STANTEC ID NO.: 39D1	N=6003975.4, E=614594.6
1663.00-WC	549+464	CROWN	WATER CROSSING - WATERCOURSE - UNNAMED TRIBUTARY (MORICE RIVER) - S4* - STANTEC ID NO.: 40D1	N=6003933.9, E=614239.0
1664.00-WC	549+651	CROWN	WATER CROSSING - WATERCOURSE - UNNAMED TRIBUTARY TO MORICE RIVER - S3* - STANTEC ID NO.: 150C1	N=6003912.2, E=614053.9
1665.00-RD	550+910	CANADIAN FOREST PRODUCTS LTD.	ROAD - PERMITTED ROAD - R06460 6 - CP957 - HIGH GRADE	N=6003766.5, E=612807.2
1666.00-WC	551+322	CROWN	WATER CROSSING - WATERCOURSE - UNNAMED TRIBUTARY TO MORICE RIVER - S3* - STANTEC ID NO.: 553	N=6003737.4, E=612400.6
1667.00-RD	552+129	CROWN	ROAD - NON-STATUS ROAD - NON-TENURE - TRAIL	N=6003945.9, E=611670.7
1668.00-RD	552+486	CROWN	ROAD - NON-STATUS ROAD - NON-TENURE - TRAIL	N=6003953.5, E=611314.9

LEGEND:

Proposed Pipeline shown thus:
Buried Pipe shown thus:
Power Pole shown thus:
Overhead Power Line shown thus:
Buried Cable shown thus:
Buried or Overhead Phone Cable shown thus:
Existing Well Site and Access shown thus:
Existing Right-of-Way (RW) shown thus:
Crown Tenure shown thus:
Center Line of Shoofly / Potential New Road Construction shown thus:
Recreational Trail shown thus:
Non-Status Road shown thus:
MOTI, Permitted and Forest Service Road shown thus:
Numbered Highway shown thus:
Hydrology (TRIM Data) shown thus:
Hydrology (TRIM Data) NCD/NVD shown thus:
Draws shown thus:
Wetlands shown thus:
Riparian Management Zone (RMZ) shown thus:
Riparian Reserve Zone (RRZ) shown thus:
Potential Ancillary Site shown thus:
Fence Line shown thus:
Tree / Bush Line shown thus:
Forest Cut Block / Opening shown thus:
Tree Farm Licence shown thus:
Wildlife Tree Retention shown thus:
Woodlots shown thus:
Parks and Protected Areas shown thus:
Permanent Right-of-Way (RW) shown thus:
Temporary Workspace (TWS) shown thus:
Log Deck shown thus:
Shoofly Road shown thus:
Laydown shown thus:
Log Storage Site shown thus:
Stockpile Site shown thus:
Alternate Right-of-Way (RW) shown thus:
Alternate Temporary Work Space (TWS) shown thus:
Alternate Log Deck shown thus:

Pipeline Construction Corridor shown thus:
Range Tenure shown thus:
Old Growth Management Area shown thus:
Agricultural Land Reserve (ALR) shown thus:
Ungulate Winter Range shown thus:
Mineral Claim / Lease shown thus:
Visual Sensitivity Boundary shown thus:
Wildlife Habitat shown thus:
Generic Well Symbol shown thus:
Proposed Block Valve shown thus:
Dwelling shown thus:
Pis shown thus:
(Pis Greater Than 14" Shown Red)
Change in Direction of Construction shown thus:
Construction Plan Match Line shown thus:
Alignment Plan Match Line shown thus:
Off Right-of-Way Crossing shown thus:
Preliminary Pipe Profile Chainage shown thus:
(Chainages shown are on ditch line.)

BCGS: 93L.012, 93L.013, 93L.014, 93L.015, 93L.016, 93L.017, 93L.018, 93L.022, 93L.023
EPASS No.: 10049409
NOTE: Water Course Crossing Information and New Cut / Existing Cut Information provided to Survey by Coastal GasLink Pipeline Ltd. for the Coastal GasLink Pipeline Project.
NOTE: Refer to Key Plan for Area Table Information.
NOTE: The information shown on this plan is obtained from various sources including the Government of British Columbia. Information from these sources may change without notice and may not reflect the status as shown on this plan. McElhanney takes no responsibility for the accuracy or completeness of this information, spatially or otherwise.
PROJECT INFORMATION:
THE PROPOSED PROJECT IS:
- To be flagged at time of construction.
- Partially within the Agricultural Land Reserve (ALR)
- Within the South West OGC Zone
NOTE:
- Co-ordinates are UTM Grid NAD 83, Zone 9N, Reference Meridian 129°
- Distances are ground and in metres and decimals thereof
NOTE: Positions of buried facilities shown are derived from interpretations of signals from electronic devices. Reception of electronic signals is subjected to interference and has limitations, therefore it should not be assumed that all buried facilities are shown, and facilities which are shown should not be construed as "located" until physically exposed. All underground installations should be marked by the respective authorities prior to excavation or construction.
British Columbia One Call: 1-800-474-6886
REVISION / ISSUED
No. Date Description Drawn By CKD By
1 OCTOBER 20, 2014 - PLAN ISSUED K.P.J.C. R.D./K.L.
McELHANNEY
8808 - 72nd Street
Fort St. John, British Columbia
Phone: (250) 787-0356
3111-21422

BCGS: 93L.012, 93L.013, 93L.014, 93L.015, 93L.016, 93L.017, 93L.018, 93L.022, 93L.023

EPASS No.: 10049409

NOTE: Water Course Crossing Information and New Cut / Existing Cut Information provided to Survey by Coastal GasLink Pipeline Ltd. for the Coastal GasLink Pipeline Project.

NOTE: Refer to Key Plan for Area Table Information.

NOTE: The information shown on this plan is obtained from various sources including the Government of British Columbia. Information from these sources may change without notice and may not reflect the status as shown on this plan. McElhanney takes no responsibility for the accuracy or completeness of this information, spatially or otherwise.

PROJECT INFORMATION:
THE PROPOSED PROJECT IS:
- To be flagged at time of construction.
- Partially within the Agricultural Land Reserve (ALR)
- Within the South West OGC Zone

NOTE:
- Co-ordinates are UTM Grid NAD 83, Zone 9N, Reference Meridian 129°
- Distances are ground and in metres and decimals thereof

NOTE: Positions of buried facilities shown are derived from interpretations of signals from electronic devices. Reception of electronic signals is subjected to interference and has limitations, therefore it should not be assumed that all buried facilities are shown, and facilities which are shown should not be construed as "located" until physically exposed. All underground installations should be marked by the respective authorities prior to excavation or construction.
British Columbia One Call: 1-800-474-6886

REVISION / ISSUED

No.	Date	Description	Drawn By	CKD By
1	OCTOBER 20, 2014	- PLAN ISSUED	K.P.J.C.	R.D./K.L.



COASTAL GASLINK PIPELINE LTD.

CONSTRUCTION PLAN SHOWING
32.0 & 42.0 PIPELINE RIGHT OF WAY
SECTION 7

FROM
UNIT 2, BLOCK I, 93-L-2
TO
UNIT 6, BLOCK J, 93-L-4

THROUGH SURVEYED AND UNSURVEYED CROWN LAND
RANGE 5 COAST DISTRICT

SCALE - 1:5000	16442-08-ML-02-177	Sheet 13 of 21
Route Reference: RevE1		Oct 20, 2014
Document No. CGW4703-MCSL-G-MP-424-013		Rev 0

